


Sheet Number	Sheet Name	Current Revision
00	Cover	F
01	Survey Plan.	F
02	Site Analysis Plan	F
04	Sediment and Erosion Control Plan	E
05	Existing Site Plan	E
10	Existing Ground Floor Plan	E
11	Existing Roof Plan	E
12	Existing Elevations	E
13	Demolition and Construction Waste Management Plan	E
15	Demolition - Roof Plan	E
16	Demolition - Elevations	E
17	Existing External Views 1	E
18	Existing External Views 2	E
19	Existing External Views 3	E
20	Proposed Site Plan	G
20-A	Site Plan - Building setbacks	C
21	Proposed Ground Floor Plan	F
22	Proposed Roof Plan	F
23	Proposed Elevations	F
24	Section A	F
25	Materials and Finishes	D
26	Operational Waste Management Plan	C
30	Proposed External Views 1	E
31	Proposed External Views 2	E
32	Proposed External Views 3	E
33	Internal Views	E
34	Parking Details	C

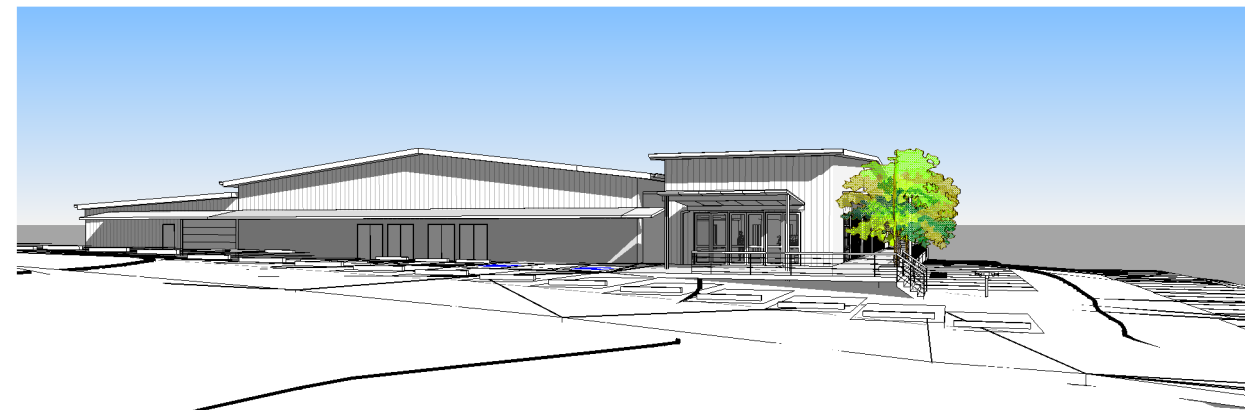

Proposed View from East



View from North East



40 Murphy Street, Blaxland NSW 2774
0420249720 | architectgfs@gmail.com

DA

PROJECT TITLE Alterations & Additions	PROJECT JA3920
CLIENT Hunter Bible Church	PROJECT F
ADDRESS 10 Reserved Road, Garden Suburb	DATE/TIME 28/04/2022 11:20:32 AM

COPYRIGHT APPLIES TO THIS DOCUMENT AND DESIGN AND IS THE PROPERTY OF JAKAAN - REPRODUCTION OF ANY KIND IS NOT PERMITTED WITHOUT OUR CONSENT.

CONTRACTORS TO VERIFY ALL DIMENSIONS AND SETOUTS ON SITE BEFORE COMMENCING WORK. SHOULD ANY DISCREPANCIES BE FOUND, PLEASE NOTIFY THE AUTHOR IMMEDIATELY SO THAT INSTRUCTION MAY BE ISSUED.



FIGURED DIMENSIONS ARE TO BE USED. DO NOT SCALE FROM THIS DRAWING.

TO BE READ IN CONJUNCTION WITH ENGINEER'S DOCUMENTS.

THE RESPONSIBLE ARCHITECT IS GEOFF FERRIS-SMITH REGISTRATION 8334. ABN 48 714 361 834

1 Existing Site Survey

1 : 1000

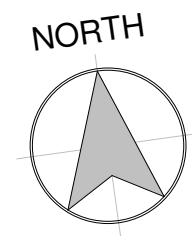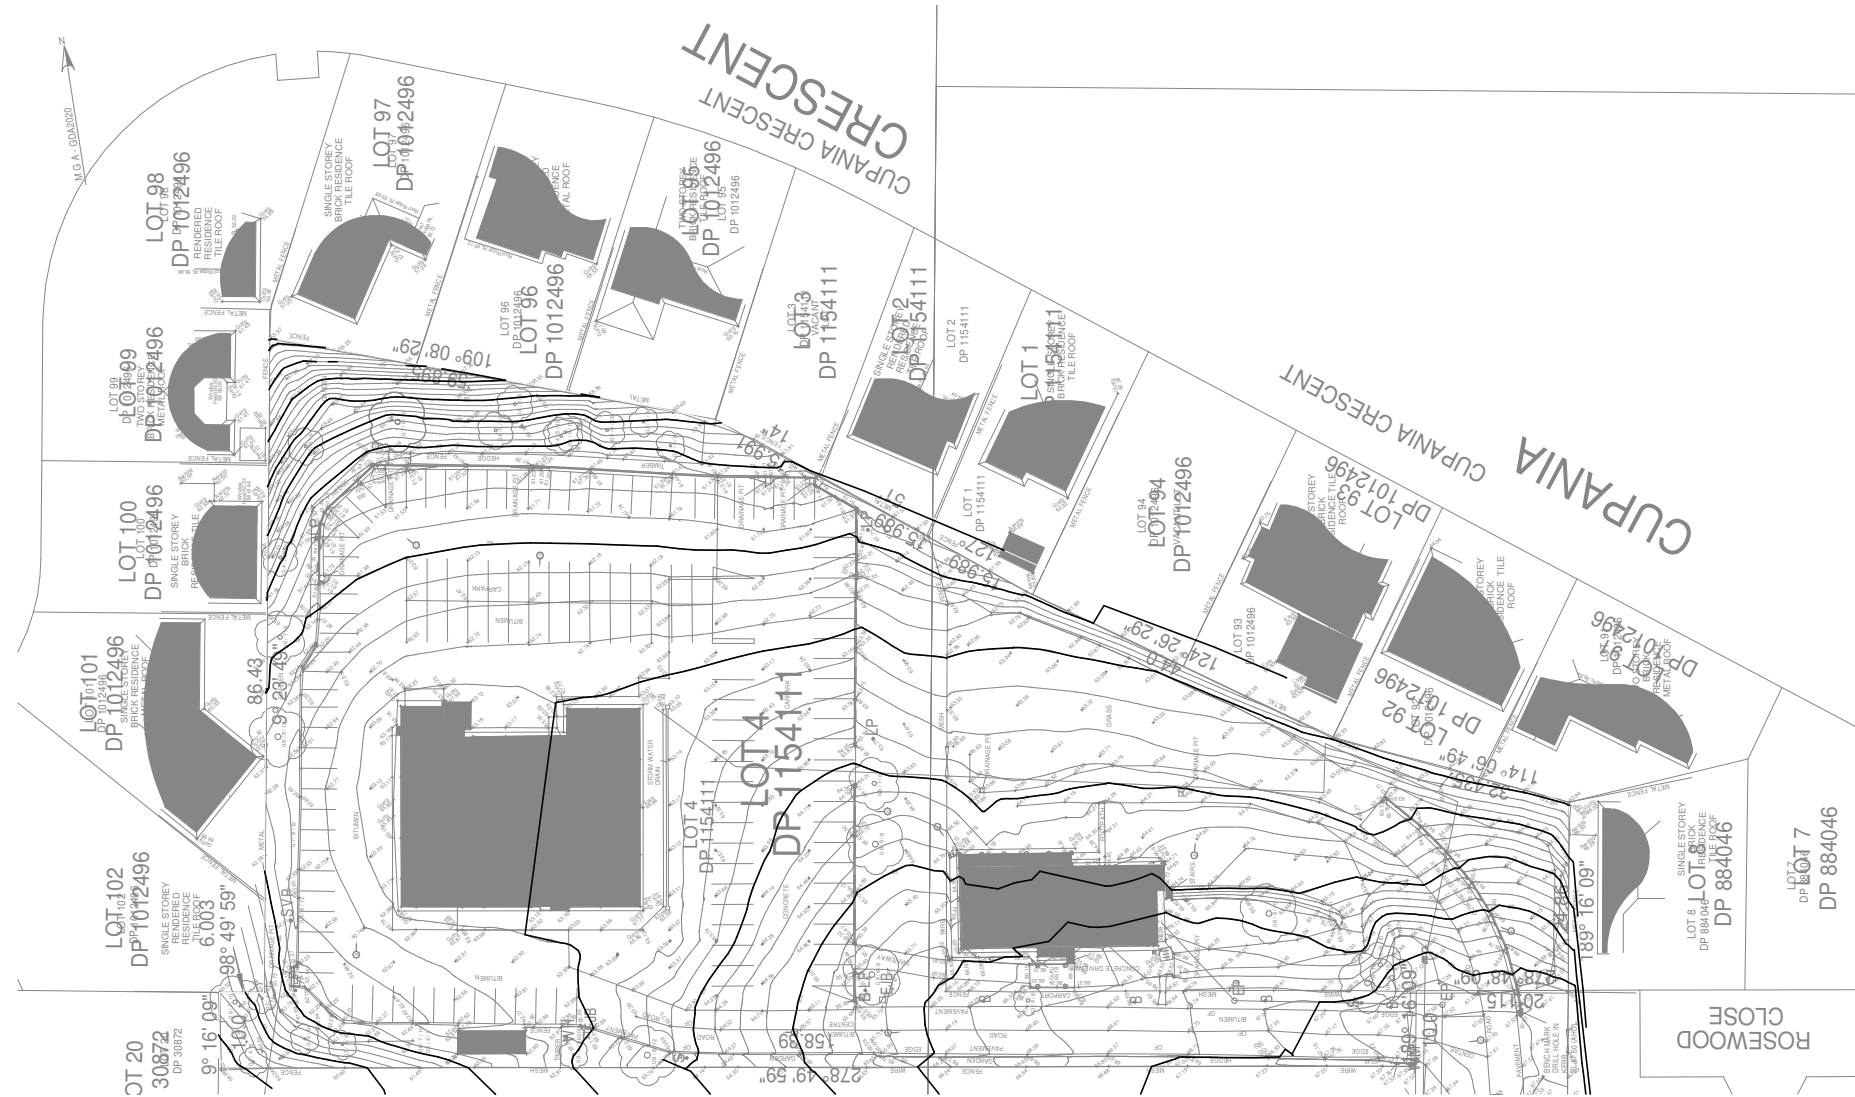

REVISION SCHEDULE		
ISSUE #	DATE	DESCRIPTION
A	15 Feb 2021	Draft DA
B	16 Feb 2022	50% (plus) DA Issue
C	22 Feb 2022	80% DA Issue
D	22 Mar 2022	90% DA Issue
E	25 Mar 2022	95% DA Issue
F	22 Apr 2022	Council DA Submission



COPYRIGHT APPLIES TO THIS DOCUMENT AND DESIGN AND IS THE PROPERTY OF GEOFF FERRIS-SMITH - REPRODUCTION OF ANY KIND IS NOT PERMITTED WITHOUT OUR CONSENT.

CONTRACTORS TO VERIFY ALL DIMENSIONS AND SETOUTS ON SITE BEFORE COMMENCING WORK. SHOULD ANY DISCREPANCIES BE FOUND, PLEASE NOTIFY THE AUTHOR IMMEDIATELY SO THAT INSTRUCTION MAY BE ISSUED.

FIGURED DIMENSIONS ARE TO BE USED. DO NOT SCALE FROM THIS DRAWING.

TO BE READ IN CONJUNCTION WITH ENGINEER'S DOCUMENTS.

THE NOMINATED RESPONSIBLE ARCHITECT IS GEOFF

40 MURPHY STREET
BLAXLAND NSW 2774

0420249720

PROJECT TITLE
Alterations & Additions

CLIENT
Hunter Bible Church

ADDRESS
**10 Reserved Road,
Garden Suburb**

DRAWING TITLE
Survey Plan.

SCALE
1 : 1000 @ A3

DRAWING NUMBER
JA3920 - 01

ISSUE DATE
**F 28/04/2022
11:20:32 AM**

DA

REVISION SCHEDULE		
ISSUE #	DATE	DESCRIPTION
A	15 Feb 2021	Draft DA
B	16 Feb 2022	50% (plus) DA Issue
C	22 Feb 2022	80% DA Issue
D	22 Mar 2022	90% DA Issue
E	25 Mar 2022	95% DA Issue
F	22 Apr 2022	Council DA Submission

jakaan
ARCHITECTS
(FORMERLY DDC)

COPYRIGHT APPLIES TO THIS DOCUMENT AND DESIGN AND IS THE PROPERTY OF GEOFF FERRIS-SMITH - REPRODUCTION OF ANY KIND IS NOT PERMITTED WITHOUT OUR CONSENT.

CONTRACTORS TO VERIFY ALL DIMENSIONS AND SETOUTS ON SITE BEFORE COMMENCING WORK. SHOULD ANY DISCREPANCIES BE FOUND, PLEASE NOTIFY THE AUTHOR IMMEDIATELY SO THAT INSTRUCTION MAY BE ISSUED.

FIGURED DIMENSIONS ARE TO BE USED. DO NOT SCALE FROM THIS DRAWING.

TO BE READ IN CONJUNCTION WITH ENGINEER'S DOCUMENTS.

THE NOMINATED RESPONSIBLE ARCHITECT IS GEOFF

40 MURPHY STREET
BLAXLAND NSW 2774
0420249720

PROJECT TITLE
Alterations & Additions

CLIENT
Hunter Bible Church

ADDRESS
**10 Reserved Road,
Garden Suburb**

DRAWING TITLE
Site Analysis Plan



SCALE
1 : 1000 @ A3

DRAWING NUMBER
JA3920 - 02

ISSUE DATE
**F 28/04/2022
11:20:33 AM**

DA

1 Site Analysis Plan
1 : 1000

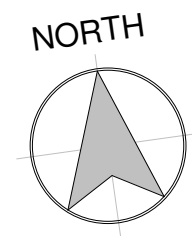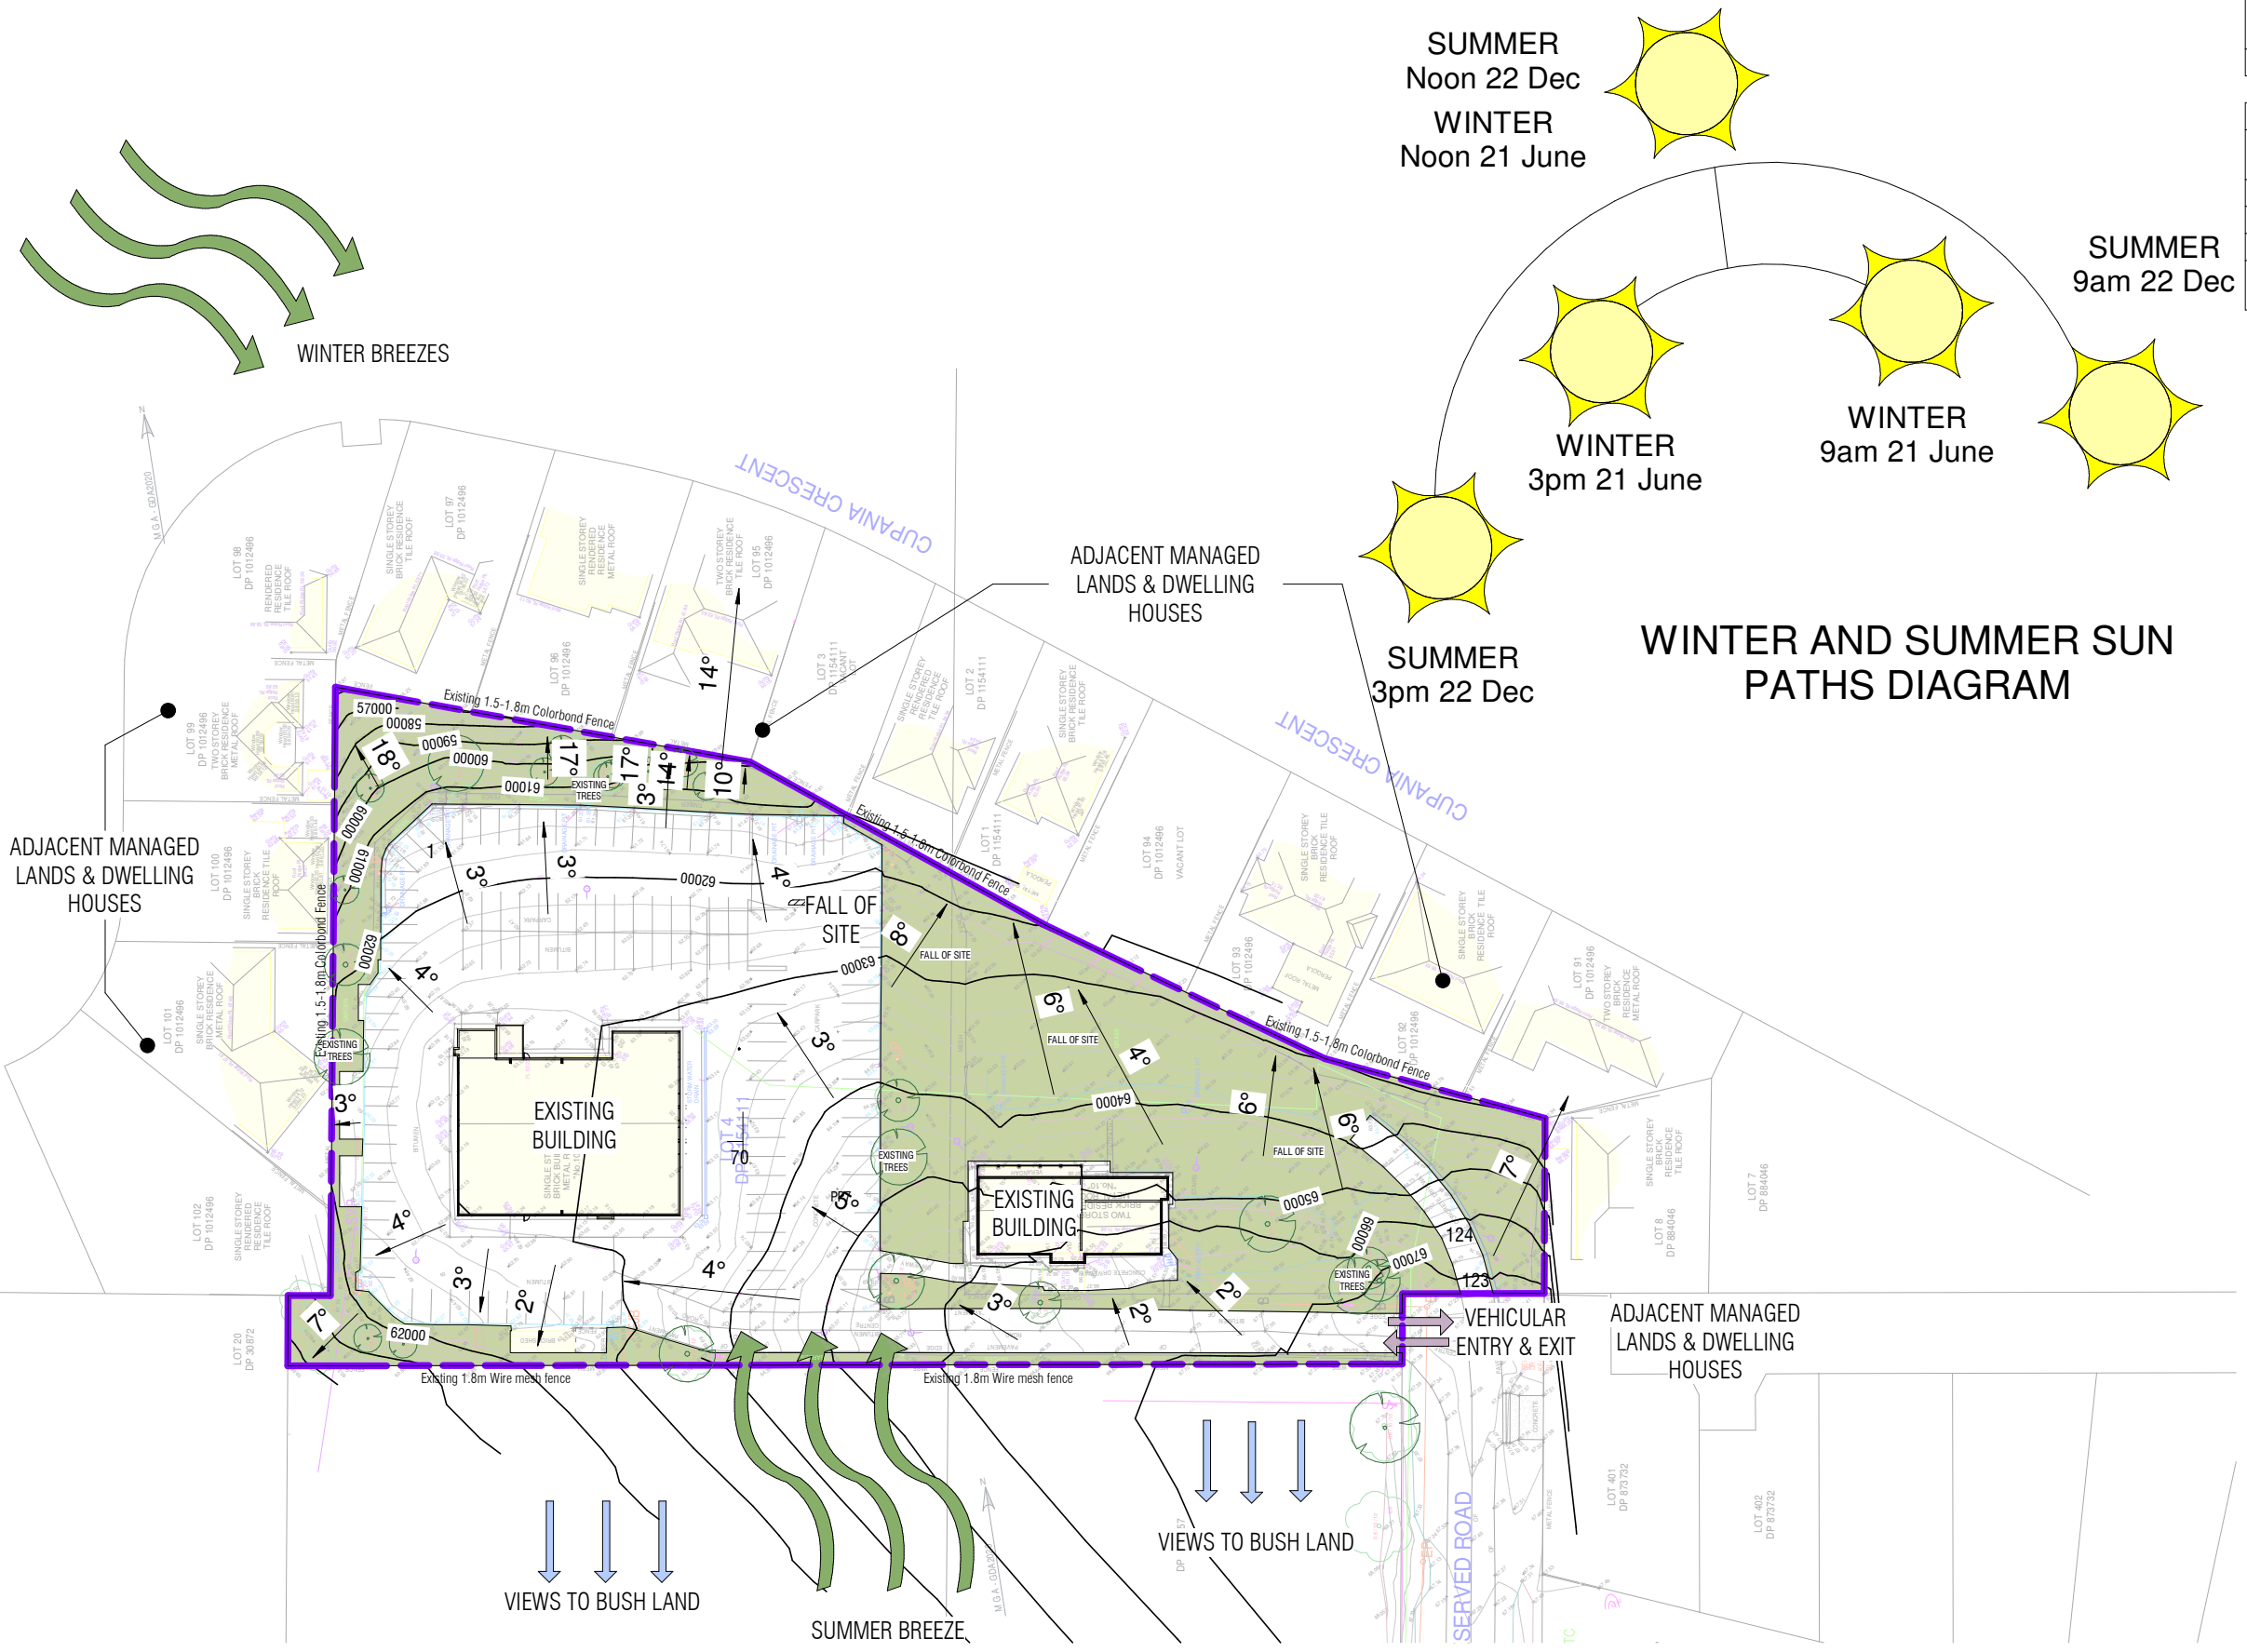

REVISION SCHEDULE

ISSUE #	DATE	DESCRIPTION
A	15 Feb 2021	Draft DA
B	16 Feb 2022	50% (plus) DA Issue
C	22 Feb 2022	80% DA Issue
D	22 Mar 2022	90% DA Issue
E	25 Mar 2022	95% DA Issue

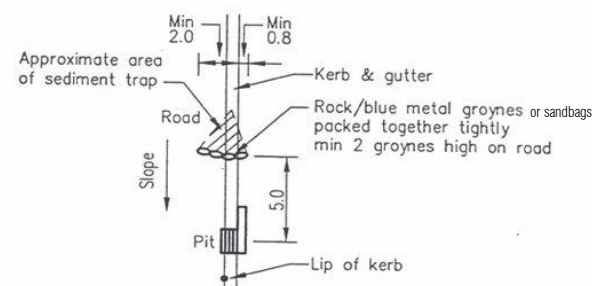


DIAGRAM A - "Sandbag" Silt Trap

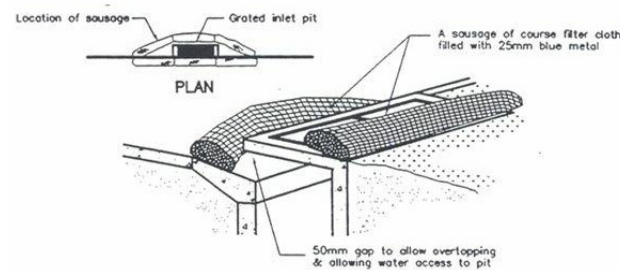


DIAGRAM B - Sausage Silt Filter

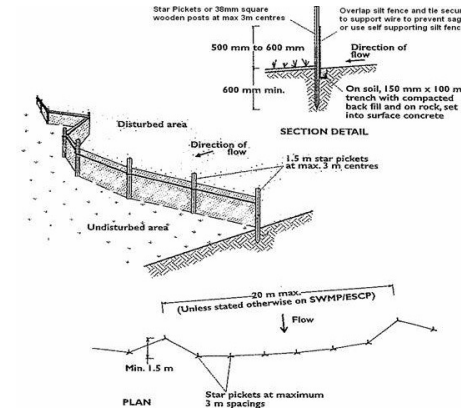


DIAGRAM C - Sediment Fence - Silt Trap



COPYRIGHT APPLIES TO THIS DOCUMENT AND DESIGN AND IS THE PROPERTY OF GEOFF FERRIS-SMITH - REPRODUCTION OF ANY KIND IS NOT PERMITTED WITHOUT OUR CONSENT.

CONTRACTORS TO VERIFY ALL DIMENSIONS AND SETOUTS ON SITE BEFORE COMMENCING WORK. SHOULD ANY DISCREPANCIES BE FOUND, PLEASE NOTIFY THE AUTHOR IMMEDIATELY SO THAT INSTRUCTION MAY BE ISSUED.

FIGURED DIMENSIONS ARE TO BE USED. DO NOT SCALE FROM THIS DRAWING.

TO BE READ IN CONJUNCTION WITH ENGINEER'S DOCUMENTS.

THE NOMINATED RESPONSIBLE ARCHITECT IS GEOFF

40 MURPHY STREET
BLAXLAND NSW 2774

0420249720

PROJECT TITLE
Alterations & Additions

CLIENT
Hunter Bible Church

ADDRESS
10 Reserved Road,
Garden Suburb


DRAWING TITLE
Sediment and Erosion Control Plan

SCALE
As indicated @ A3

DRAWING NUMBER
JA3920 - 04


ISSUE DATE
E 28/04/2022
11:20:35 AM

DA

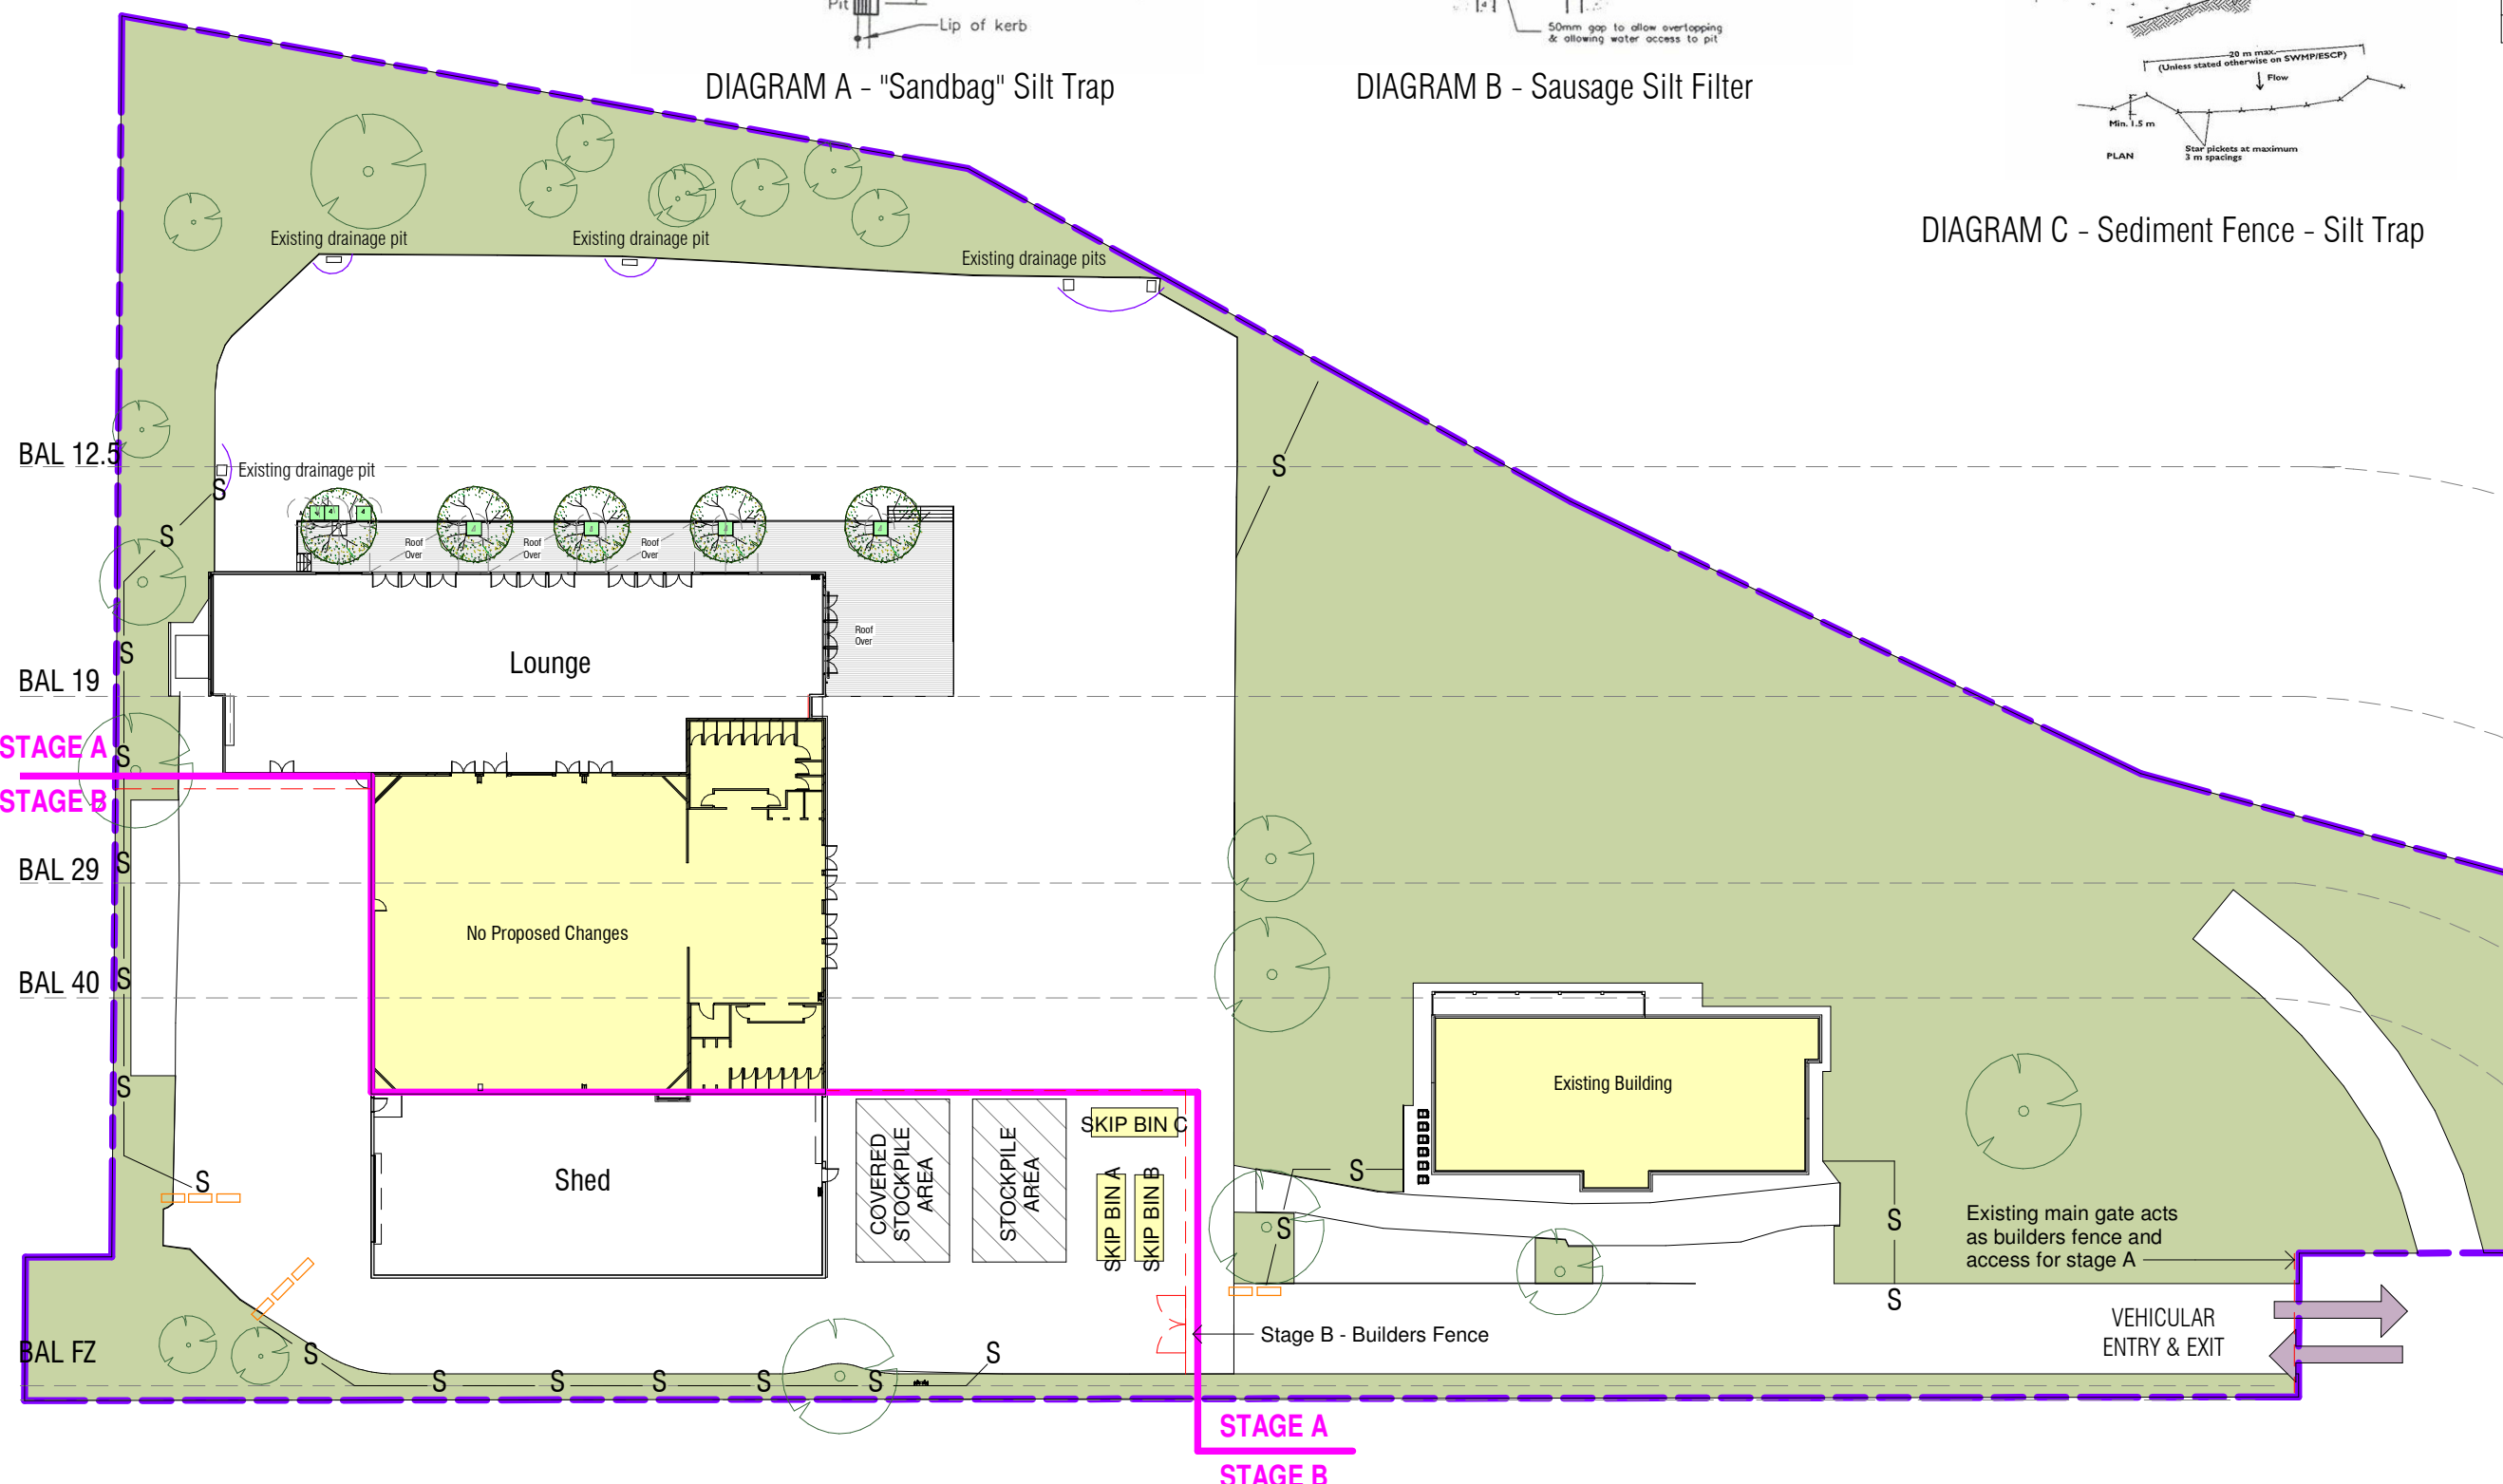

1 Sediment and Erosion Control Plan
1 : 500

- SANDBAG SILT TRAP (REFER TO DIAGRAM A)
- SAUSAGE FILTER (REFER TO DIAGRAM B)
- SILT FENCING (REFER TO DIAGRAM C)
- BUILDERS FENCING

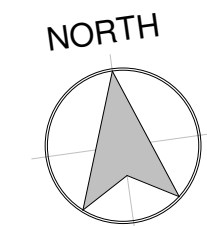

REVISION SCHEDULE

ISSUE #	DATE	DESCRIPTION
A	15 Feb 2021	Draft DA
B	16 Feb 2022	50% (plus) DA Issue
C	22 Feb 2022	80% DA Issue
D	22 Mar 2022	90% DA Issue
E	22 Apr 2022	Council DA Submission

jakaan
 ARCHITECTS
 (FORMERLY DDC)

COPYRIGHT APPLIES TO THIS DOCUMENT AND DESIGN AND IS THE PROPERTY OF GEOFF FERRIS-SMITH - REPRODUCTION OF ANY KIND IS NOT PERMITTED WITHOUT OUR CONSENT.

CONTRACTORS TO VERIFY ALL DIMENSIONS AND SETOUTS ON SITE BEFORE COMMENCING WORK. SHOULD ANY DISCREPANCIES BE FOUND, PLEASE NOTIFY THE AUTHOR IMMEDIATELY SO THAT INSTRUCTION MAY BE ISSUED.

FIGURED DIMENSIONS ARE TO BE USED. DO NOT SCALE FROM THIS DRAWING.

TO BE READ IN CONJUNCTION WITH ENGINEER'S DOCUMENTS.

THE NOMINATED RESPONSIBLE ARCHITECT IS GEOFF

40 MURPHY STREET
 BLAXLAND NSW 2774

0420249720

PROJECT TITLE
 Alterations & Additions

CLIENT
 Hunter Bible Church

ADDRESS
 10 Reserved Road,
 Garden Suburb

DRAWING TITLE
 Existing Site Plan

SCALE


1 : 500 @ A3

DRAWING NUMBER

JA3920 - 05

ISSUE DATE
E 28/04/2022
 11:20:35 AM

DA

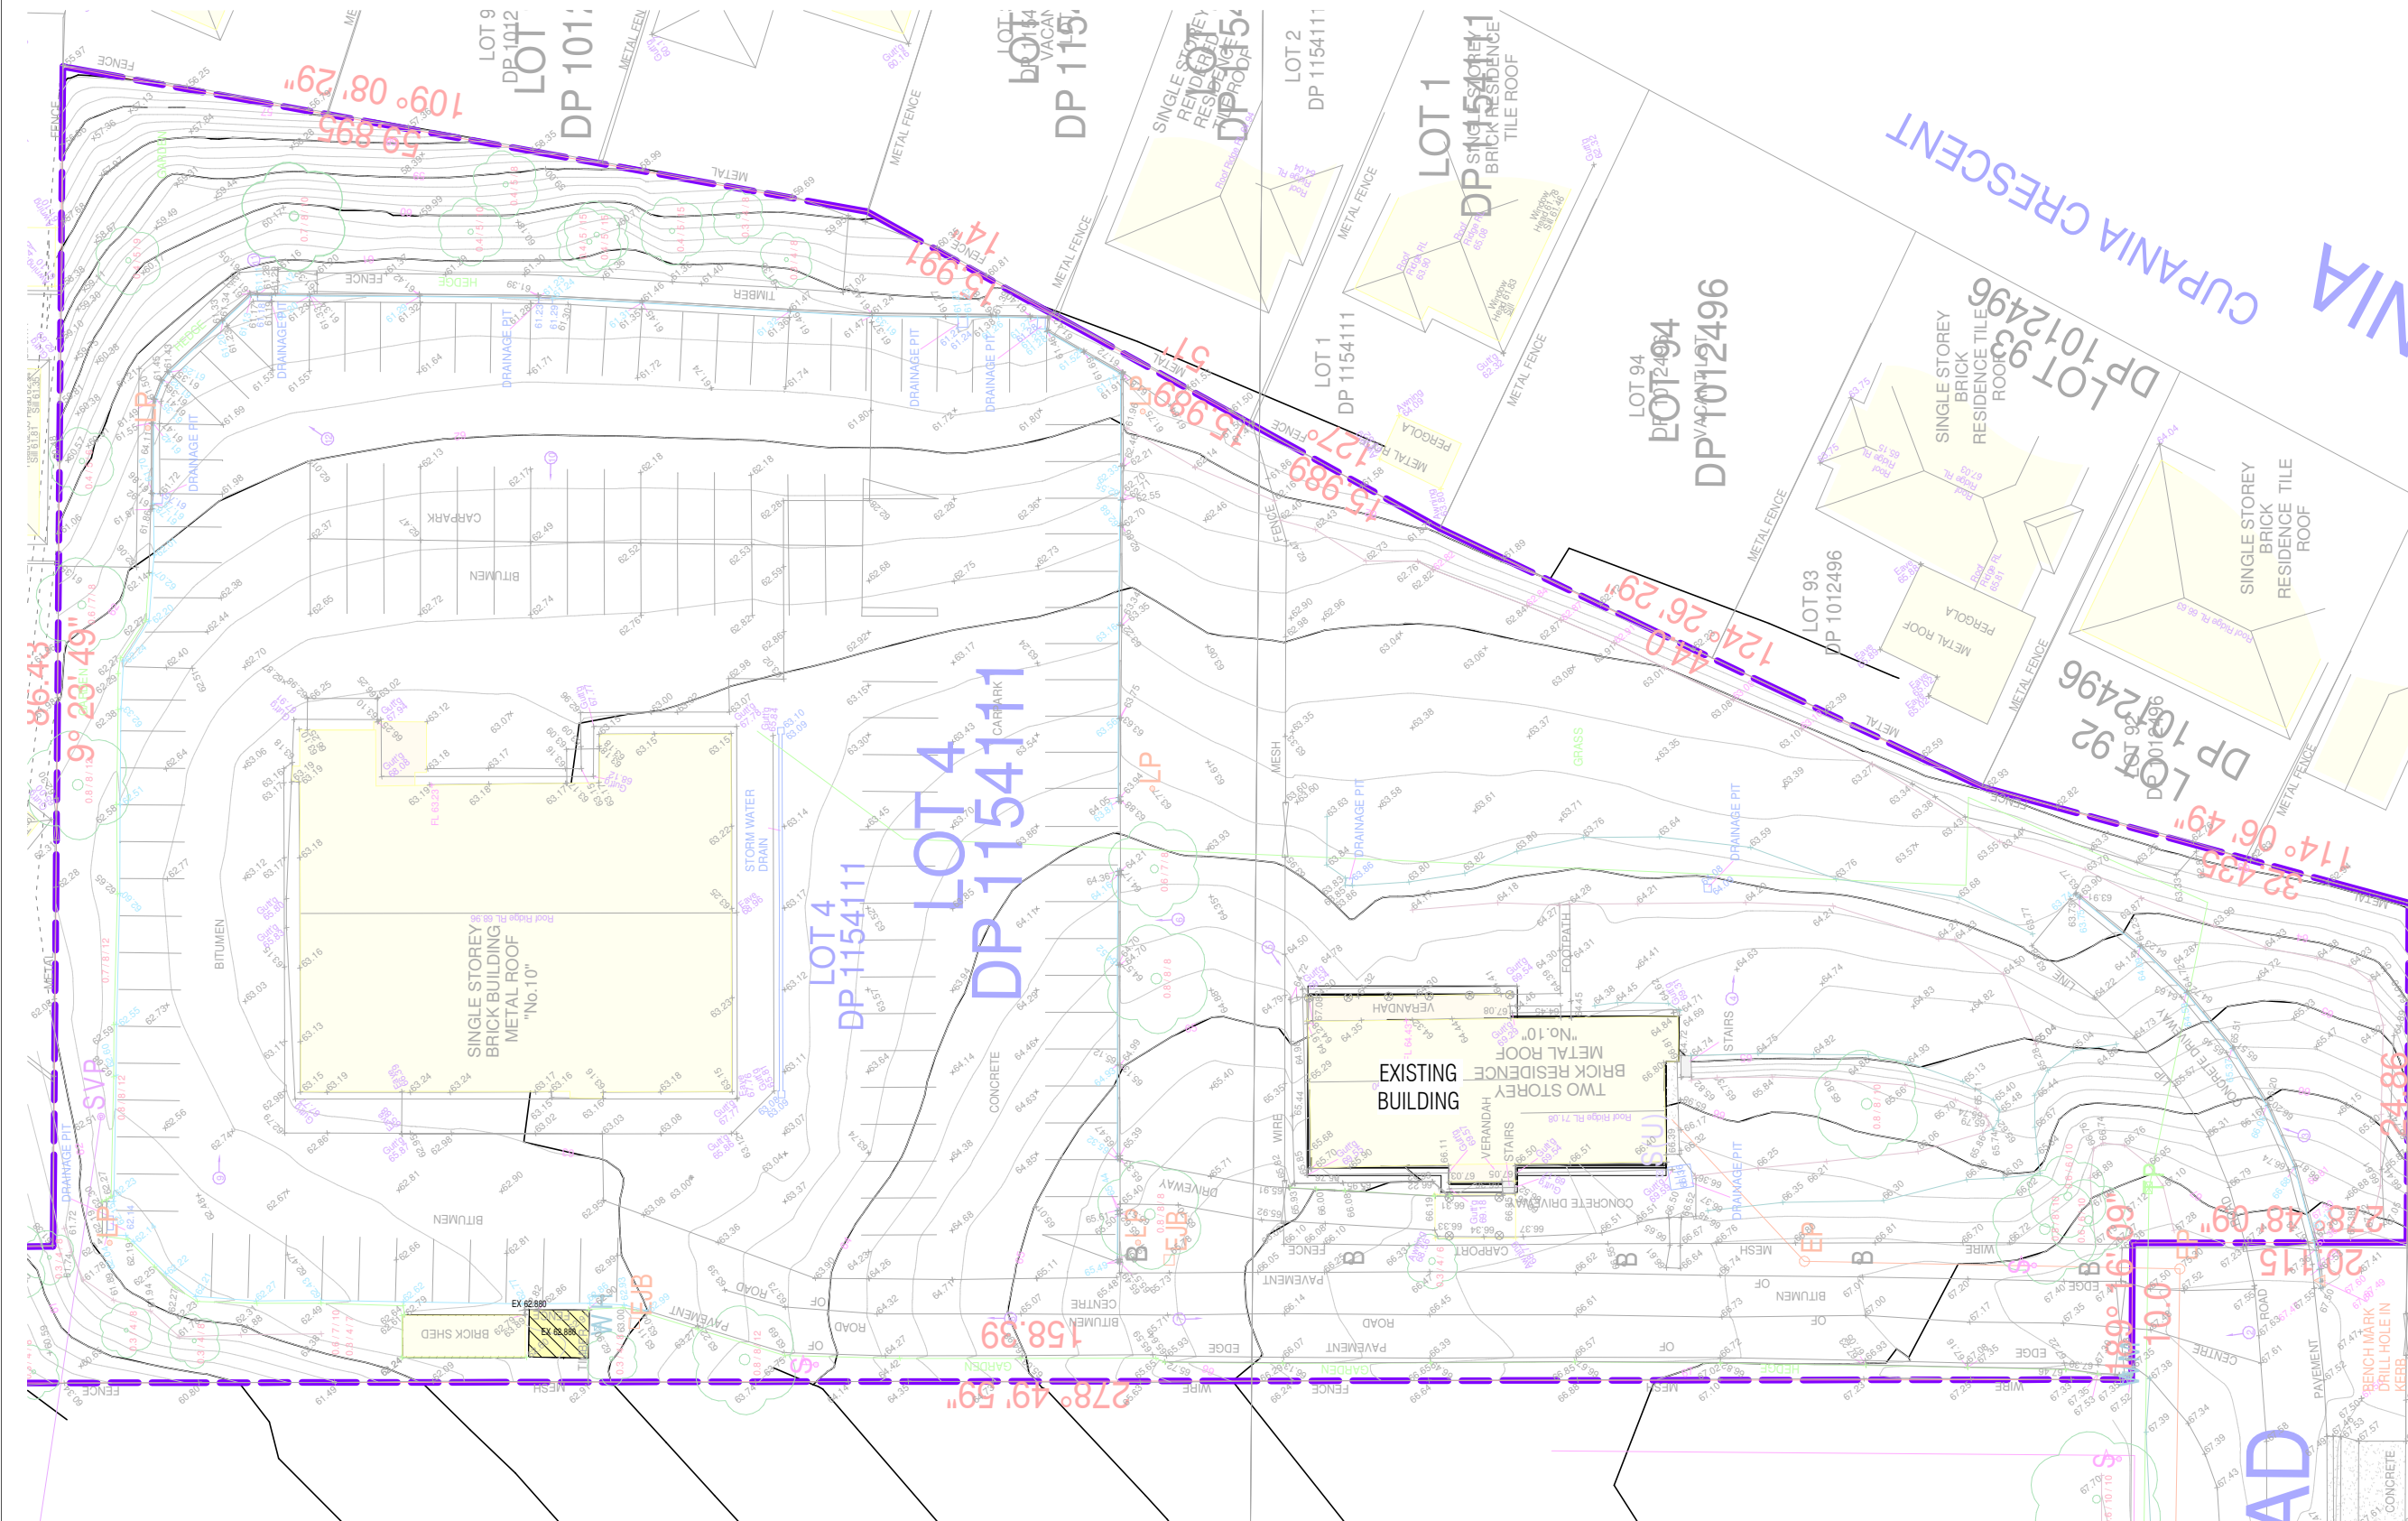

1 Existing Site Plan
 1 : 500

REVISION SCHEDULE		
ISSUE #	DATE	DESCRIPTION
A	15 Feb 2021	Draft DA
B	16 Feb 2022	50% (plus) DA Issue
C	22 Feb 2022	80% DA Issue
D	22 Mar 2022	90% DA Issue
E	22 Apr 2022	Council DA Submission



COPYRIGHT APPLIES TO THIS DOCUMENT AND DESIGN AND IS THE PROPERTY OF GEOFF FERRIS-SMITH. REPRODUCTION OF ANY KIND IS NOT PERMITTED WITHOUT OUR CONSENT.

CONTRACTORS TO VERIFY ALL DIMENSIONS AND SETOUTS ON SITE BEFORE COMMENCING WORK. SHOULD ANY DISCREPANCIES BE FOUND, PLEASE NOTIFY THE AUTHOR IMMEDIATELY SO THAT INSTRUCTION MAY BE ISSUED.

FIGURED DIMENSIONS ARE TO BE USED. DO NOT SCALE FROM THIS DRAWING.

TO BE READ IN CONJUNCTION WITH ENGINEER'S DOCUMENTS.

THE NOMINATED RESPONSIBLE ARCHITECT IS GEOFF

40 MURPHY STREET
BLAXLAND NSW 2774
0420249720

PROJECT TITLE
Alterations & Additions

CLIENT
Hunter Bible Church

ADDRESS
**10 Reserved Road,
Garden Suburb**


DRAWING TITLE
Existing Ground Floor Plan

SCALE
1 : 250 @ A3


DRAWING NUMBER
JA3920 - 10

ISSUE DATE
**E 28/04/2022
11:20:35 AM**

DA

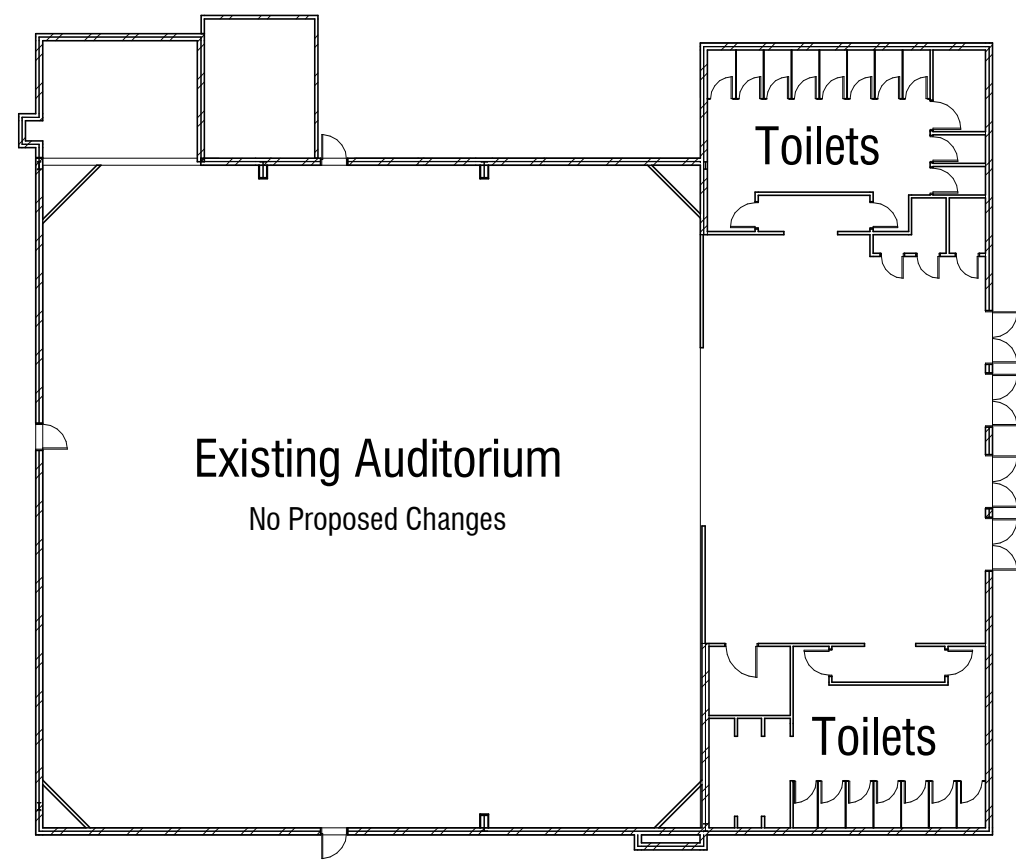

1 Existing Ground Floor Plan
1 : 250

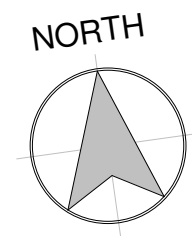

REVISION SCHEDULE		
ISSUE #	DATE	DESCRIPTION
A	15 Feb 2021	Draft DA
B	16 Feb 2022	50% (plus) DA Issue
C	22 Feb 2022	80% DA Issue
D	22 Mar 2022	90% DA Issue
E	22 Apr 2022	Council DA Submission



COPYRIGHT APPLIES TO THIS DOCUMENT AND DESIGN AND IS THE PROPERTY OF GEOFF FERRIS-SMITH. REPRODUCTION OF ANY KIND IS NOT PERMITTED WITHOUT OUR CONSENT.

CONTRACTORS TO VERIFY ALL DIMENSIONS AND SETOUTS ON SITE BEFORE COMMENCING WORK. SHOULD ANY DISCREPANCIES BE FOUND, PLEASE NOTIFY THE AUTHOR IMMEDIATELY SO THAT INSTRUCTION MAY BE ISSUED.

FIGURED DIMENSIONS ARE TO BE USED. DO NOT SCALE FROM THIS DRAWING.

TO BE READ IN CONJUNCTION WITH ENGINEER'S DOCUMENTS.

THE NOMINATED RESPONSIBLE ARCHITECT IS GEOFF

40 MURPHY STREET
BLAXLAND NSW 2774

0420249720

PROJECT TITLE

Alterations & Additions

CLIENT

Hunter Bible Church

ADDRESS

10 Reserved Road,
Garden Suburb

DRAWING TITLE

Existing Roof Plan

SCALE

1 : 250 @ A3


DRAWING NUMBER

JA3920 - 11

ISSUE DATE

E 28/04/2022
11:20:35 AM


DA

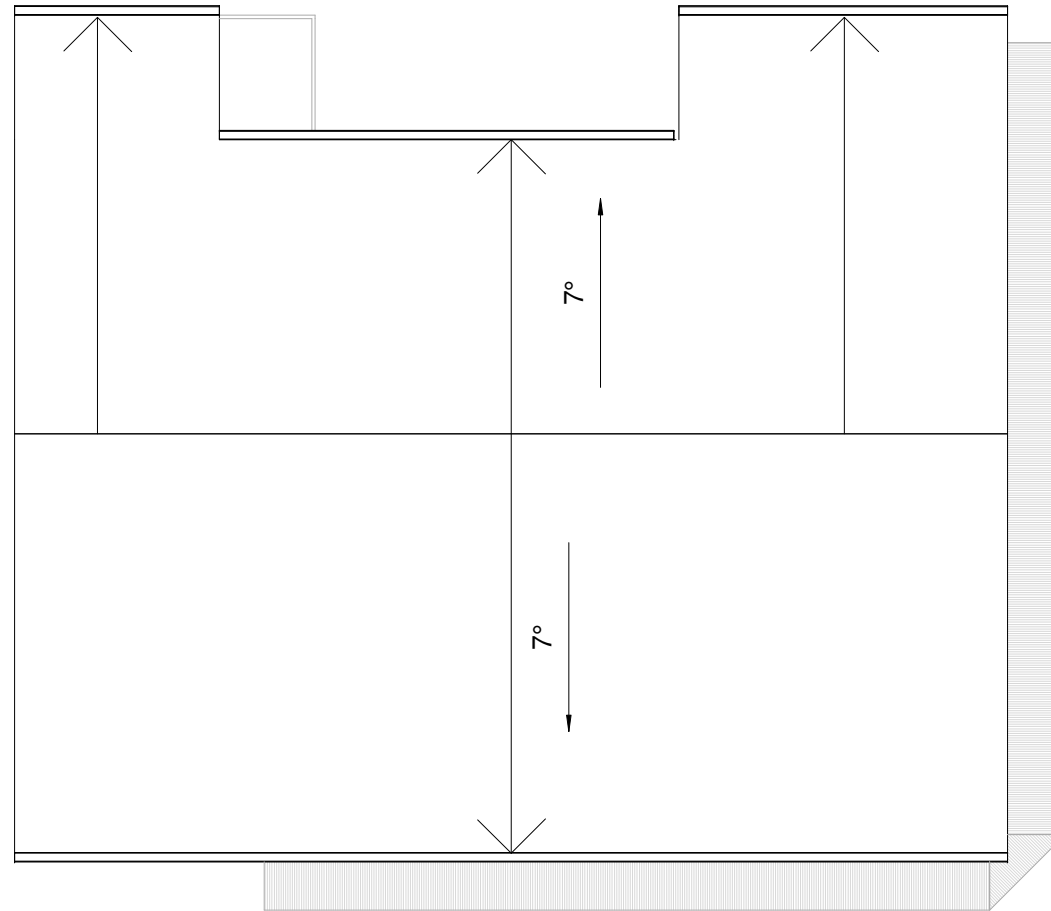


1 Existing Roof Plan
1 : 250




REVISION SCHEDULE		
ISSUE #	DATE	DESCRIPTION
A	15 Feb 2021	Draft DA
B	16 Feb 2022	50% (plus) DA Issue
C	22 Feb 2022	80% DA Issue
D	22 Mar 2022	90% DA Issue
E	22 Apr 2022	Council DA Submission

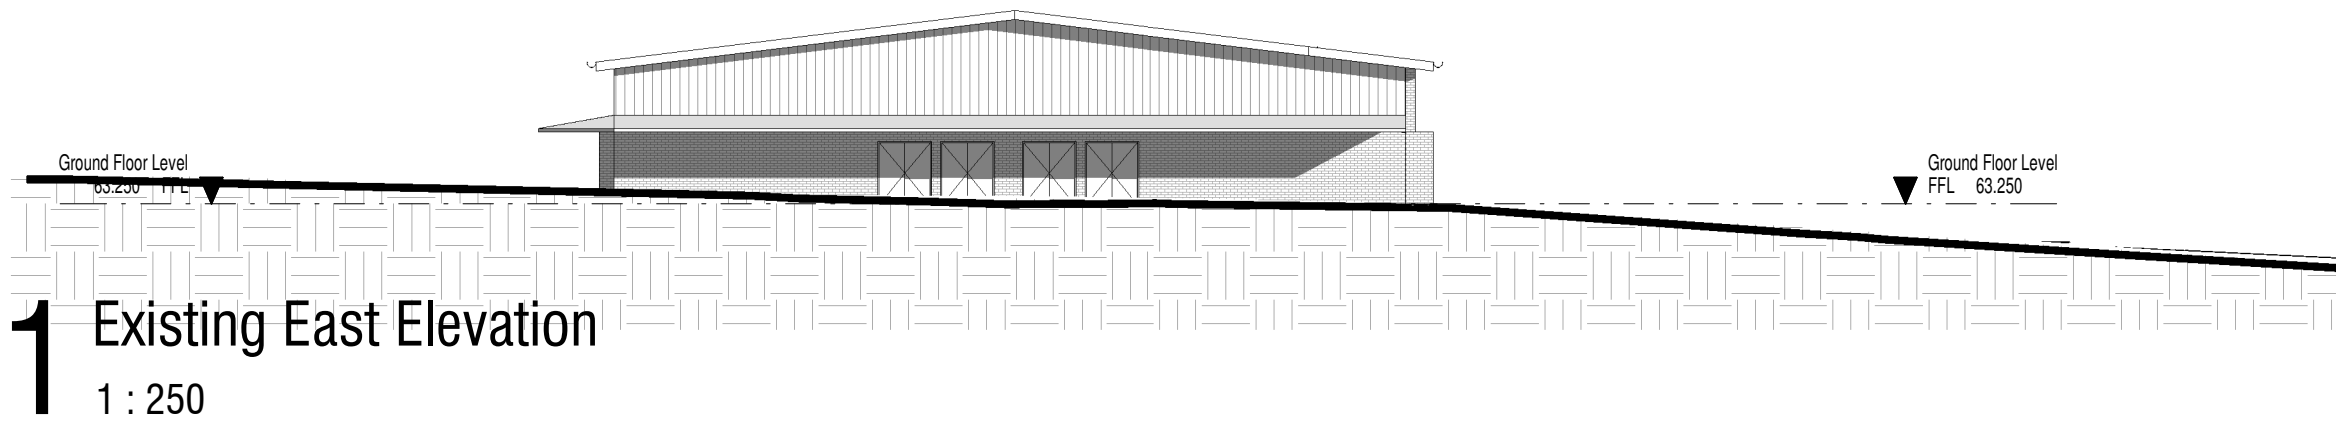


1 Existing East Elevation
1 : 250

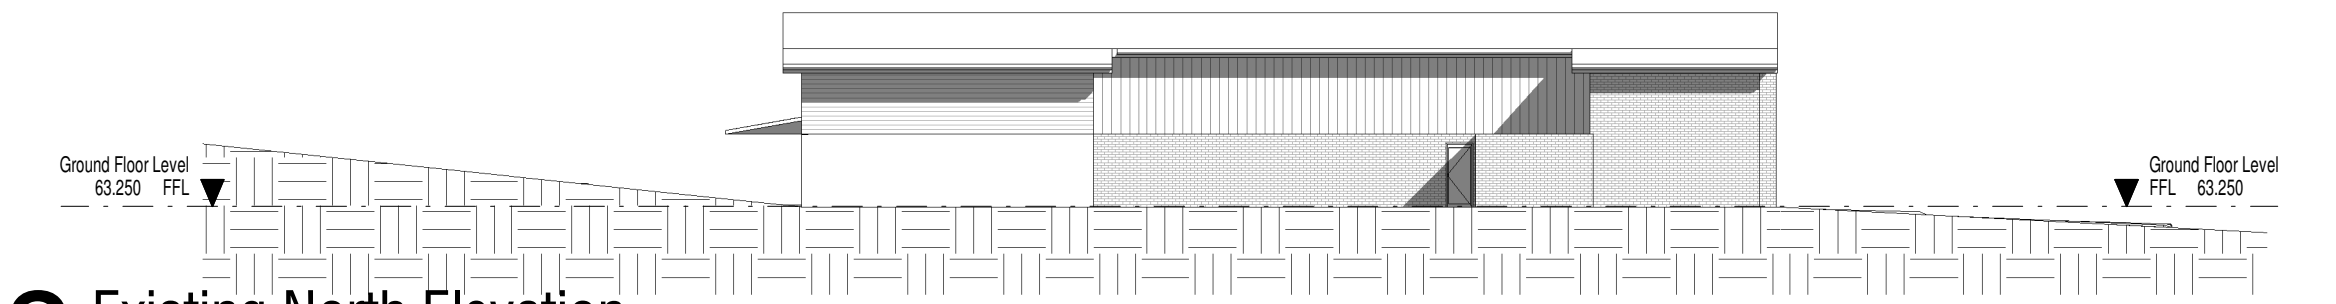

2 Existing North Elevation
1 : 250

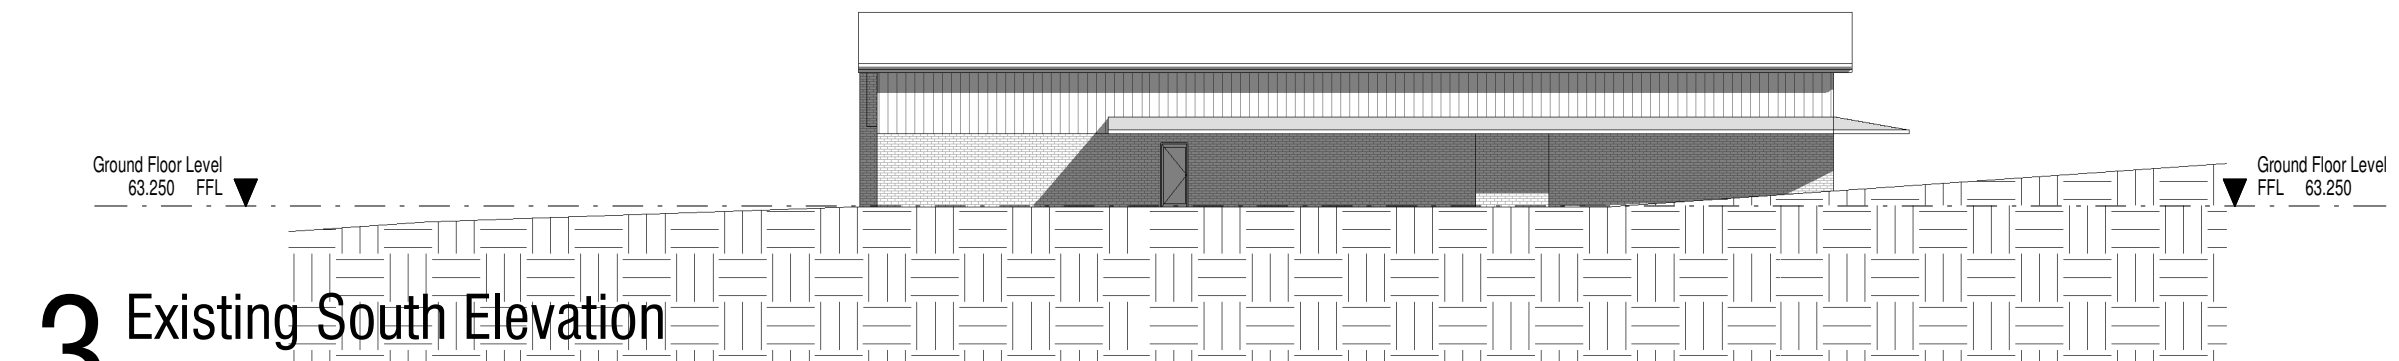

3 Existing South Elevation
1 : 250

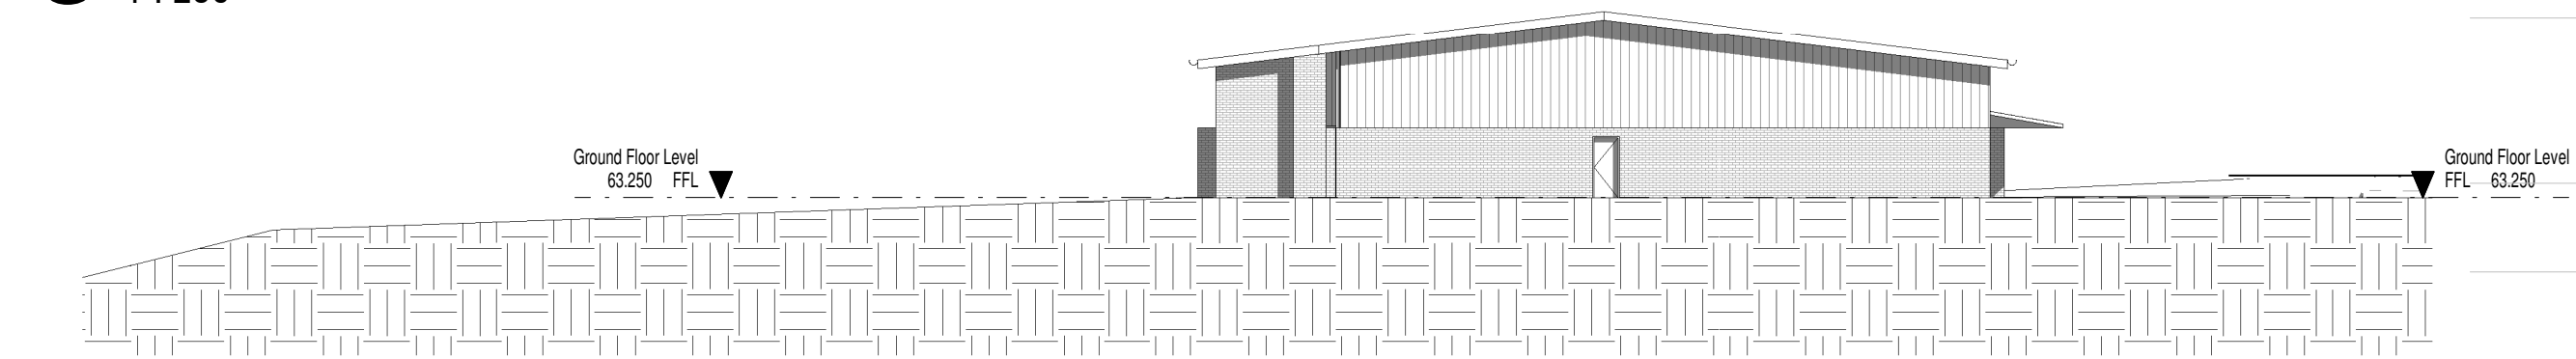

4 Existing West Elevation
1 : 250



COPYRIGHT APPLIES TO THIS DOCUMENT AND DESIGN AND IS THE PROPERTY OF GEOFF FERRIS-SMITH - REPRODUCTION OF ANY KIND IS NOT PERMITTED WITHOUT OUR CONSENT.

CONTRACTORS TO VERIFY ALL DIMENSIONS AND SETOUTS ON SITE BEFORE COMMENCING WORK. SHOULD ANY DISCREPANCIES BE FOUND, PLEASE NOTIFY THE AUTHOR IMMEDIATELY SO THAT INSTRUCTION MAY BE ISSUED.

FIGURED DIMENSIONS ARE TO BE USED. DO NOT SCALE FROM THIS DRAWING.

TO BE READ IN CONJUNCTION WITH ENGINEER'S DOCUMENTS.

THE NOMINATED RESPONSIBLE ARCHITECT IS GEOFF

40 MURPHY STREET
BLAXLAND NSW 2774

0420249720

PROJECT TITLE
Alterations & Additions

CLIENT
Hunter Bible Church

ADDRESS
**10 Reserved Road,
Garden Suburb**

DRAWING TITLE
Existing Elevations

SCALE
1 : 250 @ A3

DRAWING NUMBER
JA3920 - 12

ISSUE DATE
**E 28/04/2022
11:20:36 AM**

DA

SCOPE OF WORK

Perform work described here and shown on drawings including but not limited to:

- Demolish in accordance with demolition drawings
- Clean site thoroughly on completion

COMPLY WITH APPLICABLE CLAUSES OF THESE BUILDING STANDARDS

- AS 2436.1981 Guide to noise control on construction, maintenance and demolition sites.
- AS 2601.2001 Demolition of structures.

PUBLIC AND PROPERTY PROTECTION

- Provide measures required by municipal and state ordinances, laws, and regulations for the protection of surrounding property, footpaths, streets, kerbs, the public, occupants and workmen during demolition operations.
- Comply with the above ordinances, laws etc. in carrying out measures including barricades fences, warning lights and signs, rubbish chutes, etc.. No blasting for demolition purposes will be permitted.
- Make good to original condition, damage to structures to be retained and to adjacent property which results from demolition operations.
- Perform restoration work without expense to the proprietor. Pay fees in connection with this trade.
- Comply throughout with the current edition of the Building Code.

MATERIALS

- Material required to be demolished becomes the property of the contractor.
- Remove it from the site.
- Supply equipment required to perform the work.
- Provide disposal containers for disposal required.

PREPARATION

(Inspect conditions at site before starting work)

- Before demolishing and removing parts of building having electrical wiring, gas and water pipes, conduit or similar items embedded in them, notify the architect and authorities having jurisdiction, and make sure that these items are out of service so that they can be removed without danger.
- Arrange for a professional quality photographic record of demolition.

ON-SITE ACTIONS

- Burn no debris on the site.
- Alter, adapt, and maintain temporary works as necessary, and strike or withdraw them progressively as the work proceeds.
- Obtain the written consent of the architect/structural engineer if such works are to be left in position at the completion of the work.
- Restore to original condition, without expense to the proprietor, any damage to remaining construction resulting from failure to provide adequate protection

COMPLETION

- Complete work in accordance with instructions and written variation orders.

WARRANTY

- Provide to the proprietor a Warranty covering stability of remaining structures.

REVISION SCHEDULE		
ISSUE #	DATE	DESCRIPTION
A	15 Feb 2021	Draft DA
B	16 Feb 2022	50% (plus) DA Issue
C	22 Feb 2022	80% DA Issue
D	22 Mar 2022	90% DA Issue
E	22 Apr 2022	Council DA Submission



COPYRIGHT APPLIES TO THIS DOCUMENT AND DESIGN AND IS THE PROPERTY OF GEOFF FERRIS-SMITH - REPRODUCTION OF ANY KIND IS NOT PERMITTED WITHOUT OUR CONSENT.

CONTRACTORS TO VERIFY ALL DIMENSIONS AND SETOUTS ON SITE BEFORE COMMENCING WORK. SHOULD ANY DISCREPANCIES BE FOUND, PLEASE NOTIFY THE AUTHOR IMMEDIATELY SO THAT INSTRUCTION MAY BE ISSUED.

FIGURED DIMENSIONS ARE TO BE USED. DO NOT SCALE FROM THIS DRAWING.

TO BE READ IN CONJUNCTION WITH ENGINEER'S DOCUMENTS.

THE NOMINATED RESPONSIBLE ARCHITECT IS GEOFF

40 MURPHY STREET
BLAXLAND NSW 2774

0420249720

PROJECT TITLE
Alterations & Additions

CLIENT
Hunter Bible Church

ADDRESS
10 Reserved Road,
Garden Suburb


DRAWING TITLE
Demolition and Construction
Waste Management Plan

SCALE
As indicated @ A3

DRAWING NUMBER
JA3920 - 13

ISSUE DATE
E 28/04/2022
11:20:37 AM

DA

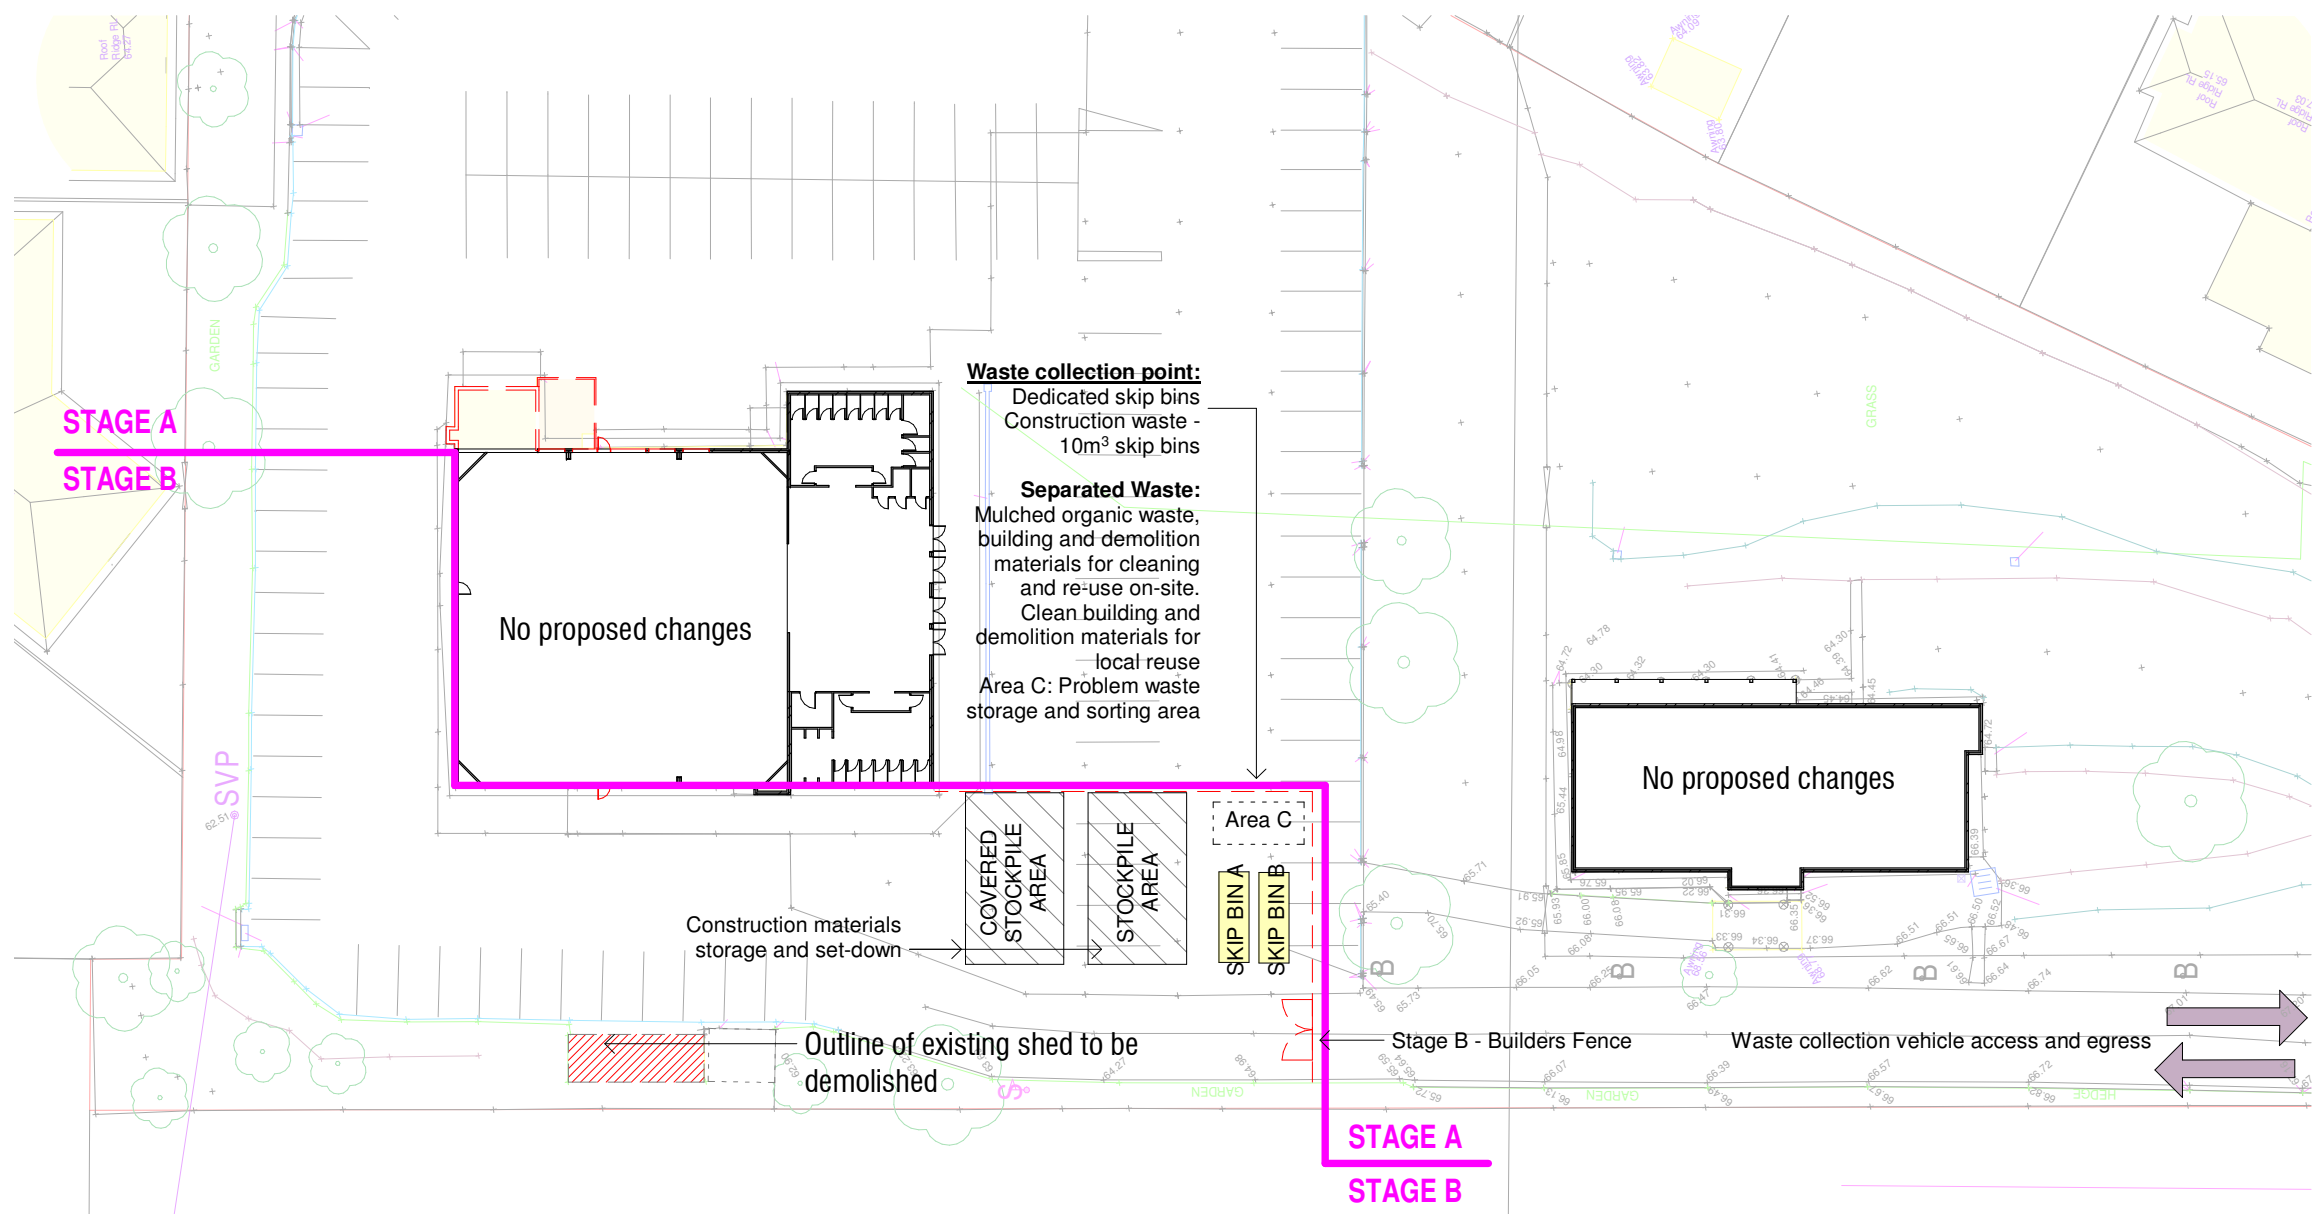

SCOPE OF WORK

Perform work described here and shown on drawings including but not limited to:

- Demolish in accordance with demolition drawings
- Clean site thoroughly on completion

COMPLY WITH APPLICABLE CLAUSES OF THESE BUILDING STANDARDS

- AS 2436.1981 Guide to noise control on construction, maintenance and demolition sites.
- AS 2601.2001 Demolition of structures.

PUBLIC AND PROPERTY PROTECTION

- Provide measures required by municipal and state ordinances, laws, and regulations for the protection of surrounding property, footpaths, streets, kerbs, the public, occupants and workmen during demolition operations.
- Comply with the above ordinances, laws etc. in carrying out measures including barricades fences, warning lights and signs, rubbish chutes, etc.. No blasting for demolition purposes will be permitted.
- Make good to original condition, damage to structures to be retained and to adjacent property which results from demolition operations.
- Perform restoration work without expense to the proprietor. Pay fees in connection with this trade.
- Comply throughout with the current edition of the Building Code.

MATERIALS

- Material required to be demolished becomes the property of the contractor.
- Remove it from the site.
- Supply equipment required to perform the work.
- Provide disposal containers for disposal required.

PREPARATION

(Inspect conditions at site before starting work)

- Before demolishing and removing parts of building having electrical wiring, gas and water pipes, conduit or similar items embedded in them, notify the architect and authorities having jurisdiction, and make sure that these items are out of service so that they can be removed without danger.
- Arrange for a professional quality photographic record of demolition.

ON-SITE ACTIONS


- Burn no debris on the site.
- Alter, adapt, and maintain temporary works as necessary, and strike or withdraw them progressively as the work proceeds.
- Obtain the written consent of the architect/structural engineer if such works are to be left in position at the completion of the work.
- Restore to original condition, without expense to the proprietor, any damage to remaining construction resulting from failure to provide adequate protection

COMPLETION

- Complete work in accordance with instructions and written variation orders.

WARRANTY

- Provide to the proprietor a Warranty covering stability of remaining structures.

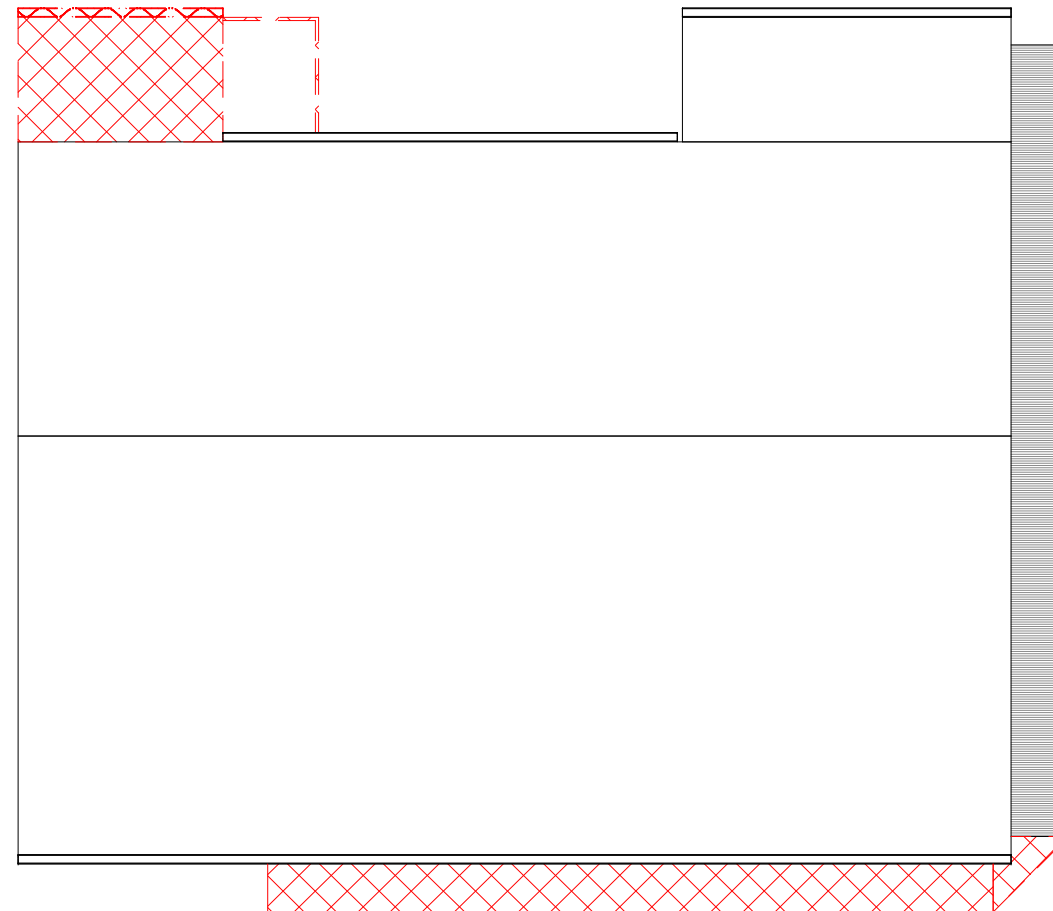

REVISION SCHEDULE		
ISSUE #	DATE	DESCRIPTION
A	15 Feb 2021	Draft DA
B	16 Feb 2022	50% (plus) DA Issue
C	22 Feb 2022	80% DA Issue
D	22 Mar 2022	90% DA Issue
E	22 Apr 2022	Council DA Submission



COPYRIGHT APPLIES TO THIS DOCUMENT AND DESIGN AND IS THE PROPERTY OF GEOFF FERRIS-SMITH - REPRODUCTION OF ANY KIND IS NOT PERMITTED WITHOUT OUR CONSENT.

CONTRACTORS TO VERIFY ALL DIMENSIONS AND SETOUTS ON SITE BEFORE COMMENCING WORK. SHOULD ANY DISCREPANCIES BE FOUND, PLEASE NOTIFY THE AUTHOR IMMEDIATELY SO THAT INSTRUCTION MAY BE ISSUED.

FIGURED DIMENSIONS ARE TO BE USED. DO NOT SCALE FROM THIS DRAWING.

TO BE READ IN CONJUNCTION WITH ENGINEER'S DOCUMENTS.

THE NOMINATED RESPONSIBLE ARCHITECT IS GEOFF

40 MURPHY STREET
BLAXLAND NSW 2774

0420249720

PROJECT TITLE

Alterations & Additions

CLIENT

Hunter Bible Church

ADDRESS

10 Reserved Road,
Garden Suburb

DRAWING TITLE

Demolition - Roof Plan

SCALE

As indicated @ A3

DRAWING NUMBER





JA3920 - 15

ISSUE DATE

E 28/04/2022
11:20:37 AM

DA



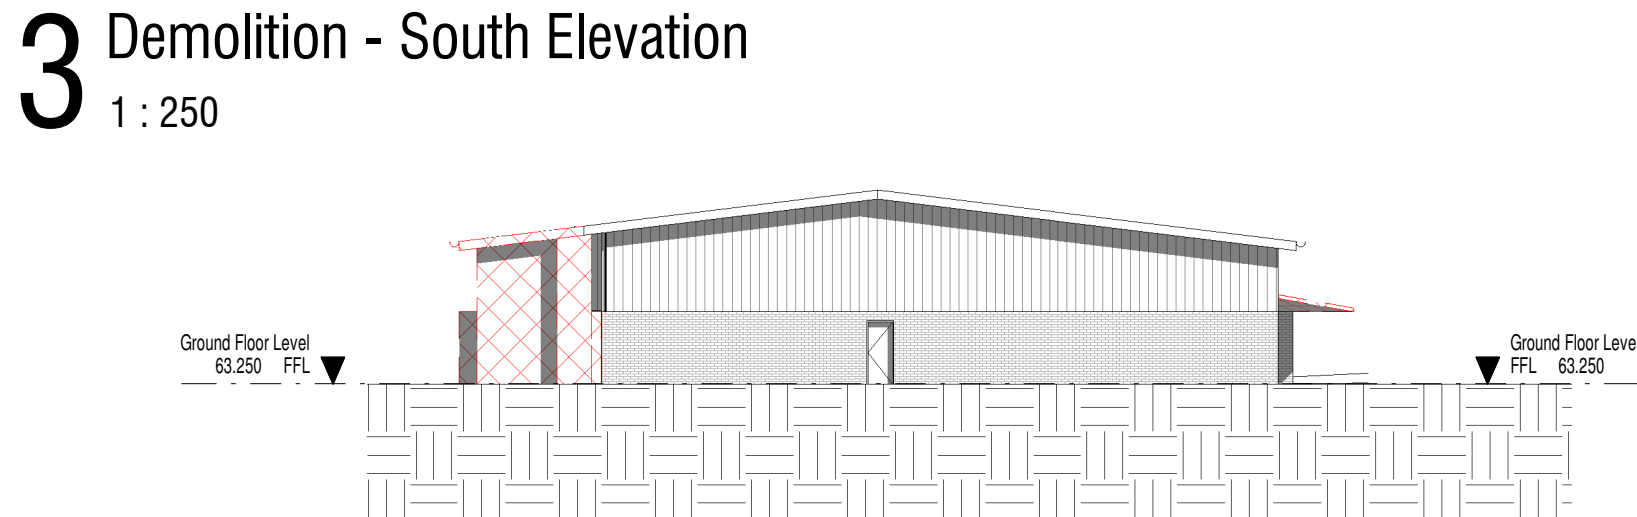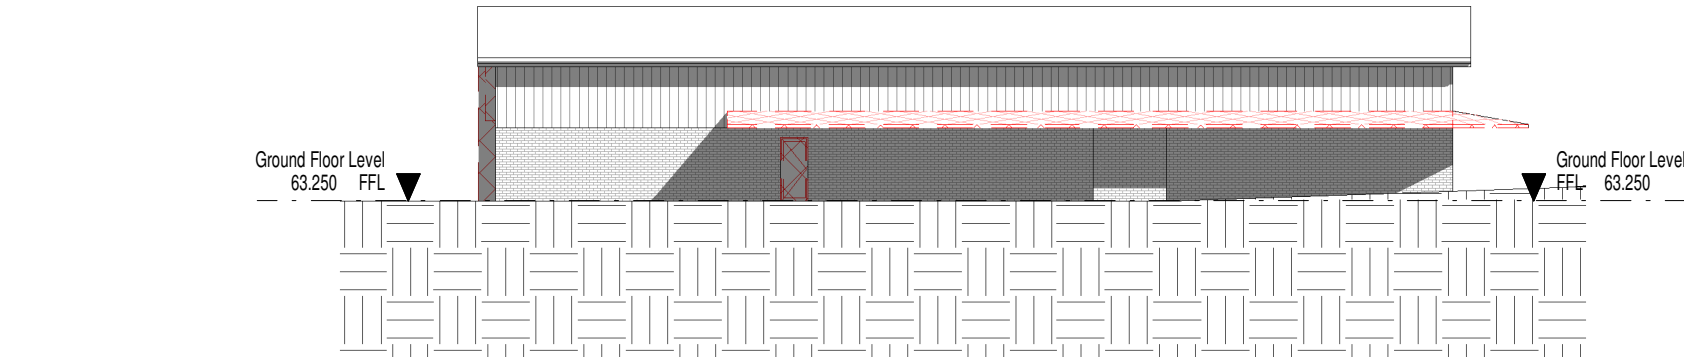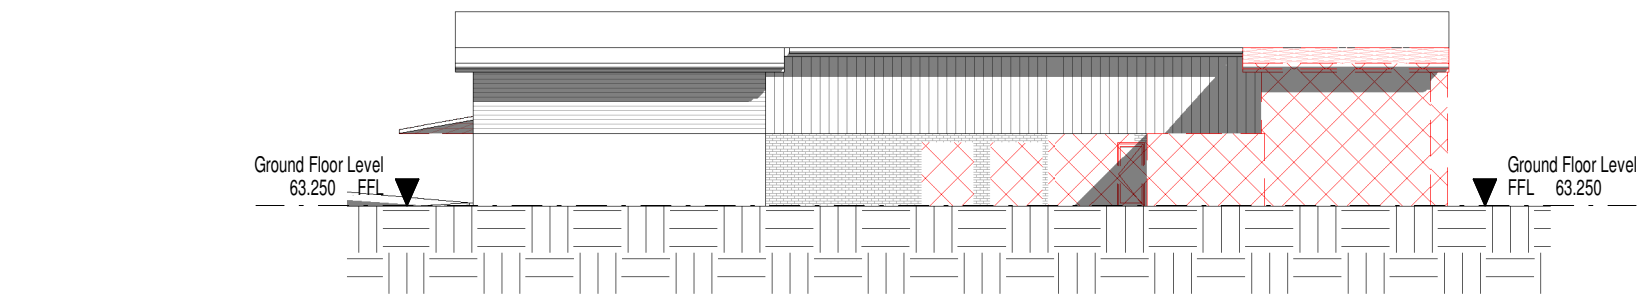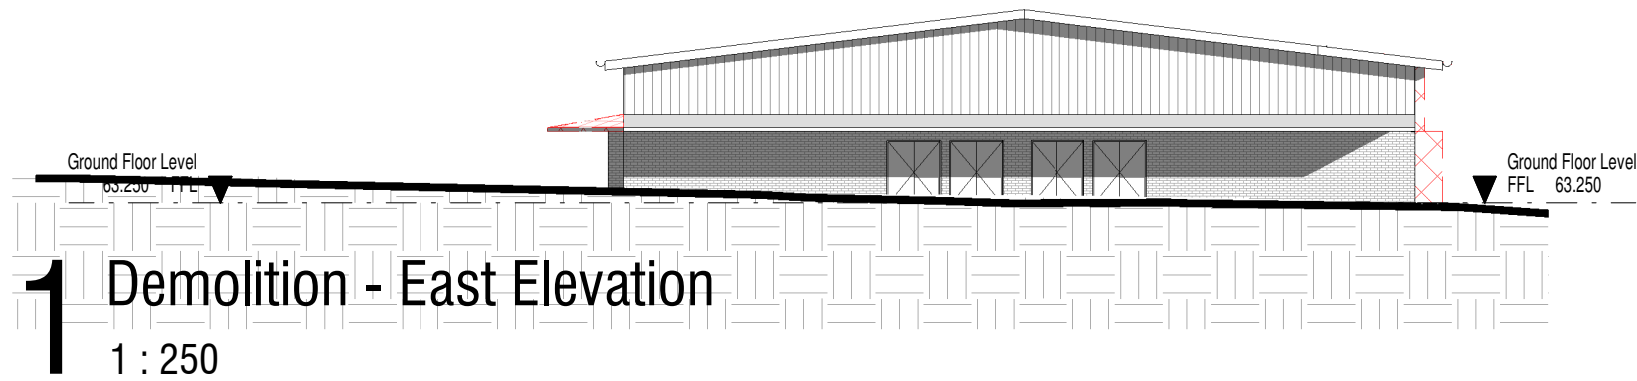

SCOPE OF WORK

- Perform work described here and shown on drawings including but not limited to
- Demolish in accordance with demolition drawings
- Clean site thoroughly on completion
- COMPLY WITH APPLICABLE CLAUSES OF THESE BUILDING STANDARDS**
- AS 2436 1981 Guide to noise control on construction, maintenance and demolition sites.
- AS 2601 2001 Demolition of structures.

PUBLIC AND PROPERTY PROTECTION

- Provide measures required by municipal and state ordinances, laws, and regulations for the protection of surrounding property, footpaths, streets, kerbs, the public, occupants and workmen during demolition operations.
- Comply with the above ordinances, laws etc. in carrying out measures including barricades fences, warning lights and signs, rubbish chutes, etc.. No blasting for demolition purposes will be permitted.
- Make good to original condition, damage to structures to be retained and to adjacent property which results from demolition operations.

- Perform restoration work without expense to the proprietor. Pay fees in connection with this trade.
- Comply throughout with the current edition of the Building Code.
- MATERIALS**
- Material required to be demolished becomes the property of the contractor.
- Remove it from the site.
- Supply equipment required to perform the work.
- Provide disposal containers for disposal required.

PREPARATION (Inspect conditions at site before starting work)

- Before demolishing and removing parts of building having electrical wiring, gas and water pipes, conduit or similar items embedded in them, notify the architect and authorities having jurisdiction, and make sure that these items are out of service so that they can be removed without danger.
- Arrange for a professional quality photographic record of demolition.

ON-SITE ACTIONS

- Burn no debris on the site.
- Alter, adapt, and maintain temporary works as necessary, and strike or withdraw them progressively as the work proceeds.
- Obtain the written consent of the architect/structural engineer if such works are to be left in position at the completion of the work.
- Restore to original condition, without expense to the proprietor, any damage to remaining construction resulting from failure to provide adequate protection
- COMPLETION**
- Complete work in accordance with instructions and written variation orders.
- WARRANTY**
- Provide to the proprietor a Warranty covering stability of remaining structures.

REVISION SCHEDULE		
ISSUE #	DATE	DESCRIPTION
A	15 Feb 2021	Draft DA
B	16 Feb 2022	50% (plus) DA Issue
C	22 Feb 2022	80% DA Issue
D	22 Mar 2022	90% DA Issue
E	22 Apr 2022	Council DA Submission



COPYRIGHT APPLIES TO THIS DOCUMENT AND DESIGN AND IS THE PROPERTY OF GEOFF FERRIS-SMITH - REPRODUCTION OF ANY KIND IS NOT PERMITTED WITHOUT OUR CONSENT.

CONTRACTORS TO VERIFY ALL DIMENSIONS AND SETOUTS ON SITE BEFORE COMMENCING WORK. SHOULD ANY DISCREPANCIES BE FOUND, PLEASE NOTIFY THE AUTHOR IMMEDIATELY SO THAT INSTRUCTION MAY BE ISSUED.

FIGURED DIMENSIONS ARE TO BE USED. DO NOT SCALE FROM THIS DRAWING.

TO BE READ IN CONJUNCTION WITH ENGINEER'S DOCUMENTS.

THE NOMINATED RESPONSIBLE ARCHITECT IS GEOFF

40 MURPHY STREET
BLAXLAND NSW 2774

0420249720

PROJECT TITLE
Alterations & Additions

CLIENT
Hunter Bible Church

ADDRESS
**10 Reserved Road,
Garden Suburb**

DRAWING TITLE
Demolition - Elevations

SCALE
As indicated @ A3

DRAWING NUMBER
JA3920 - 16

ISSUE DATE
**E 28/04/2022
11:20:38 AM**

DA

REVISION SCHEDULE		
ISSUE #	DATE	DESCRIPTION
A	15 Feb 2021	Draft DA
B	16 Feb 2022	50% (plus) DA Issue
C	22 Feb 2022	80% DA Issue
D	22 Mar 2022	90% DA Issue
E	22 Apr 2022	Council DA Submission

jakaan
 ARCHITECTS
 (FORMERLY DDC)

COPYRIGHT APPLIES TO THIS DOCUMENT AND DESIGN AND IS THE PROPERTY OF GEOFF FERRIS-SMITH - REPRODUCTION OF ANY KIND IS NOT PERMITTED WITHOUT OUR CONSENT.

CONTRACTORS TO VERIFY ALL DIMENSIONS AND SETOUTS ON SITE BEFORE COMMENCING WORK. SHOULD ANY DISCREPANCIES BE FOUND, PLEASE NOTIFY THE AUTHOR IMMEDIATELY SO THAT INSTRUCTION MAY BE ISSUED.

FIGURED DIMENSIONS ARE TO BE USED. DO NOT SCALE FROM THIS DRAWING.

TO BE READ IN CONJUNCTION WITH ENGINEER'S DOCUMENTS.

THE NOMINATED RESPONSIBLE ARCHITECT IS GEOFF

40 MURPHY STREET
 BLAXLAND NSW 2774

0420249720

PROJECT TITLE

Alterations & Additions

CLIENT

Hunter Bible Church

ADDRESS

10 Reserved Road,
 Garden Suburb

DRAWING TITLE

Existing External Views 1

SCALE

@ A3


DRAWING NUMBER

JA3920 - 17


ISSUE DATE

E 28/04/2022
 11:20:39 AM


DA

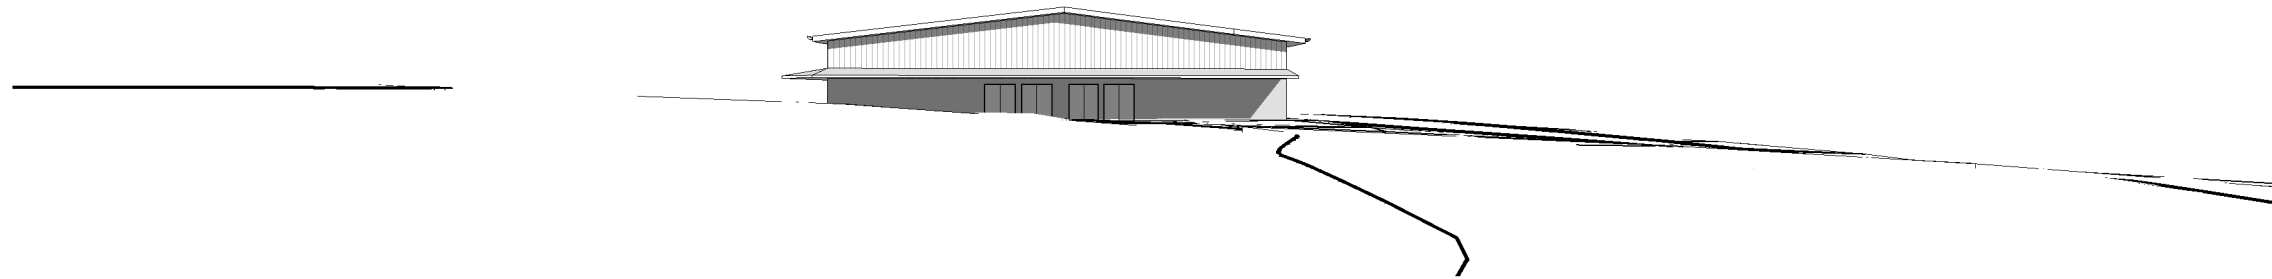

1 Existing - View from East

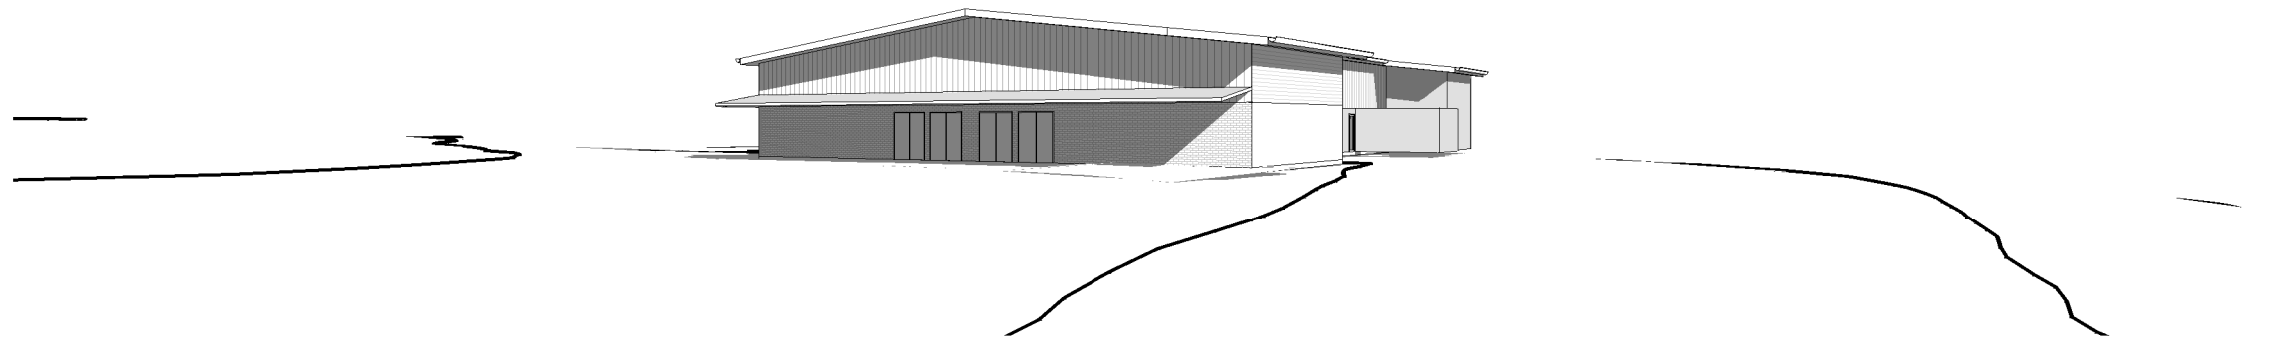

2 Existing - View from North East

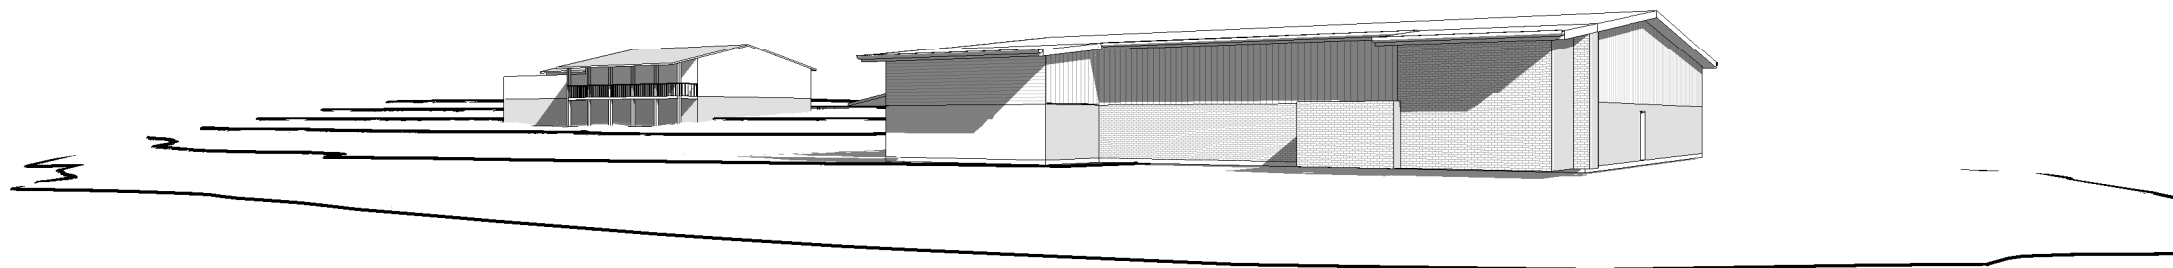

3 Existing - View from North West

REVISION SCHEDULE		
ISSUE #	DATE	DESCRIPTION
A	15 Feb 2021	Draft DA
B	16 Feb 2022	50% (plus) DA Issue
C	22 Feb 2022	80% DA Issue
D	22 Mar 2022	90% DA Issue
E	22 Apr 2022	Council DA Submission



COPYRIGHT APPLIES TO THIS DOCUMENT AND DESIGN AND IS THE PROPERTY OF GEOFF FERRIS-SMITH - REPRODUCTION OF ANY KIND IS NOT PERMITTED WITHOUT OUR CONSENT.

CONTRACTORS TO VERIFY ALL DIMENSIONS AND SETOUTS ON SITE BEFORE COMMENCING WORK. SHOULD ANY DISCREPANCIES BE FOUND, PLEASE NOTIFY THE AUTHOR IMMEDIATELY SO THAT INSTRUCTION MAY BE ISSUED.

FIGURED DIMENSIONS ARE TO BE USED. DO NOT SCALE FROM THIS DRAWING.

TO BE READ IN CONJUNCTION WITH ENGINEER'S DOCUMENTS.

THE NOMINATED RESPONSIBLE ARCHITECT IS GEOFF

40 MURPHY STREET
BLAXLAND NSW 2774

0420249720

PROJECT TITLE

Alterations & Additions

CLIENT

Hunter Bible Church

ADDRESS

10 Reserved Road,
Garden Suburb

DRAWING TITLE

Existing External Views 2

SCALE

@ A3


DRAWING NUMBER

JA3920 - 18


ISSUE DATE

E 28/04/2022
11:20:40 AM


DA

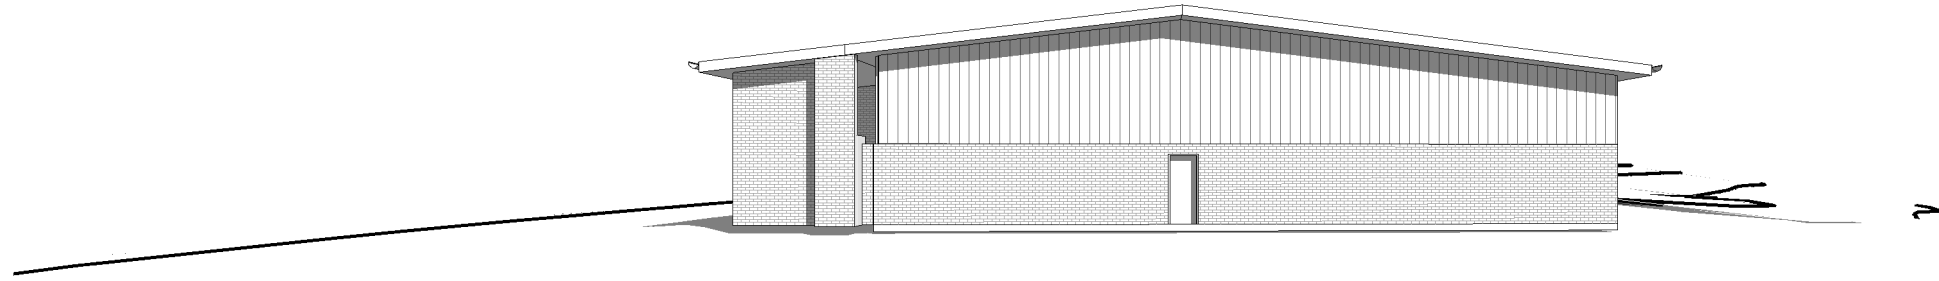

1 Existing - View from West

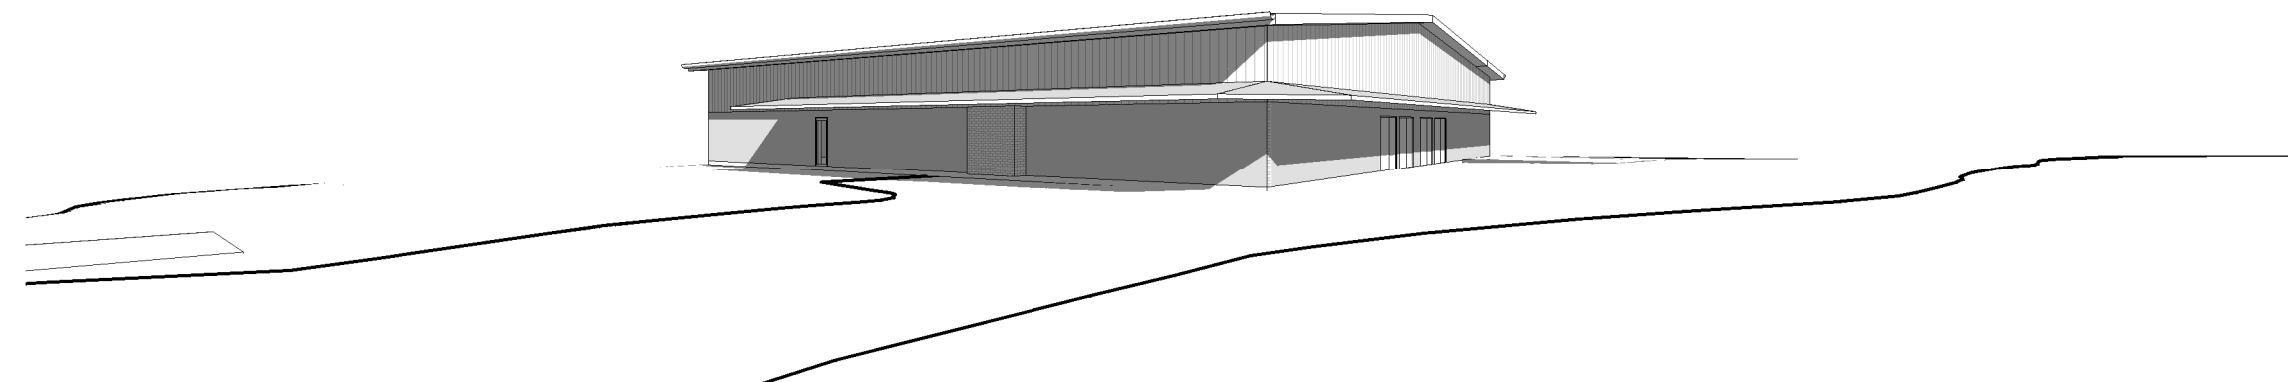

2 Existing - View from South East

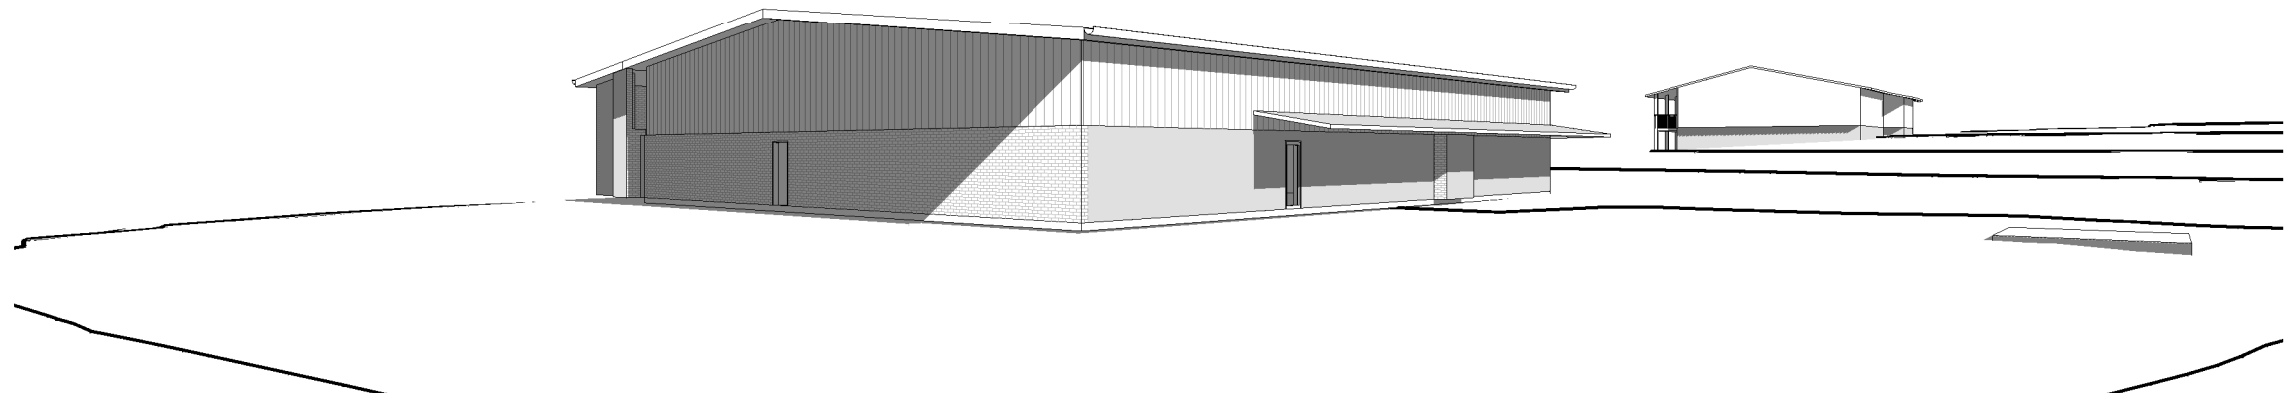

3 Existing - View from South West

REVISION SCHEDULE		
ISSUE #	DATE	DESCRIPTION
A	15 Feb 2021	Draft DA
B	16 Feb 2022	50% (plus) DA Issue
C	22 Feb 2022	80% DA Issue
D	22 Mar 2022	90% DA Issue
E	22 Apr 2022	Council DA Submission



COPYRIGHT APPLIES TO THIS DOCUMENT AND DESIGN AND IS THE PROPERTY OF GEOFF FERRIS-SMITH - REPRODUCTION OF ANY KIND IS NOT PERMITTED WITHOUT OUR CONSENT.

CONTRACTORS TO VERIFY ALL DIMENSIONS AND SETOUTS ON SITE BEFORE COMMENCING WORK. SHOULD ANY DISCREPANCIES BE FOUND, PLEASE NOTIFY THE AUTHOR IMMEDIATELY SO THAT INSTRUCTION MAY BE ISSUED.

FIGURED DIMENSIONS ARE TO BE USED. DO NOT SCALE FROM THIS DRAWING.

TO BE READ IN CONJUNCTION WITH ENGINEER'S DOCUMENTS.

THE NOMINATED RESPONSIBLE ARCHITECT IS GEOFF

40 MURPHY STREET
BLAXLAND NSW 2774
0420249720

PROJECT TITLE
Alterations & Additions

CLIENT
Hunter Bible Church

ADDRESS
**10 Reserved Road,
Garden Suburb**

DRAWING TITLE
Existing External Views 3


SCALE
@ A3

DRAWING NUMBER
JA3920 - 19


ISSUE DATE
**E 28/04/2022
11:20:40 AM**



DA

1 Existing - View from South

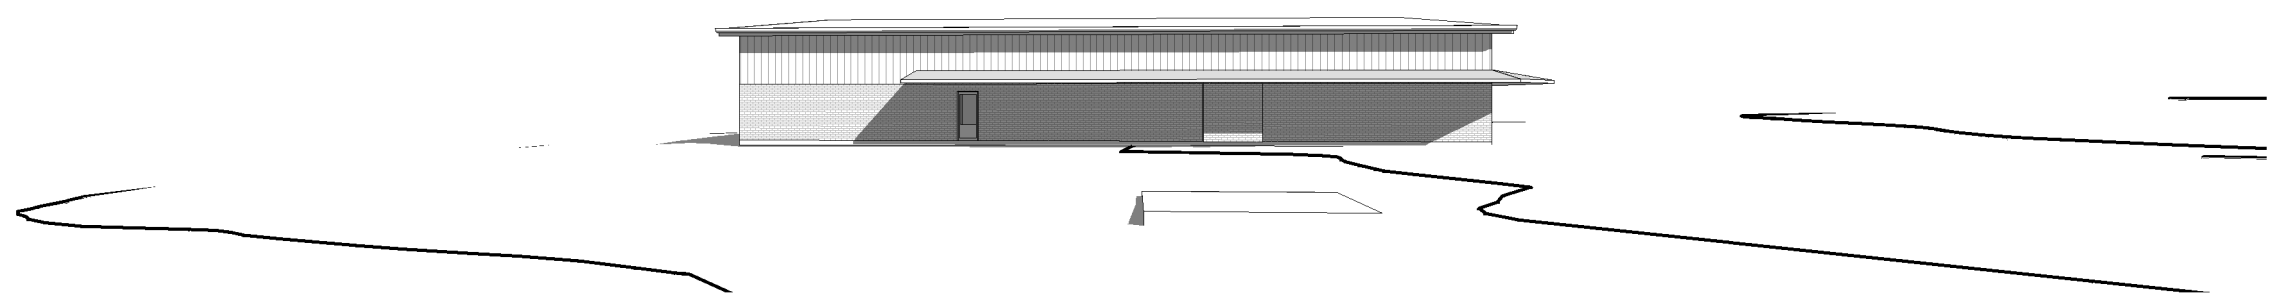

2 Existing - View from North

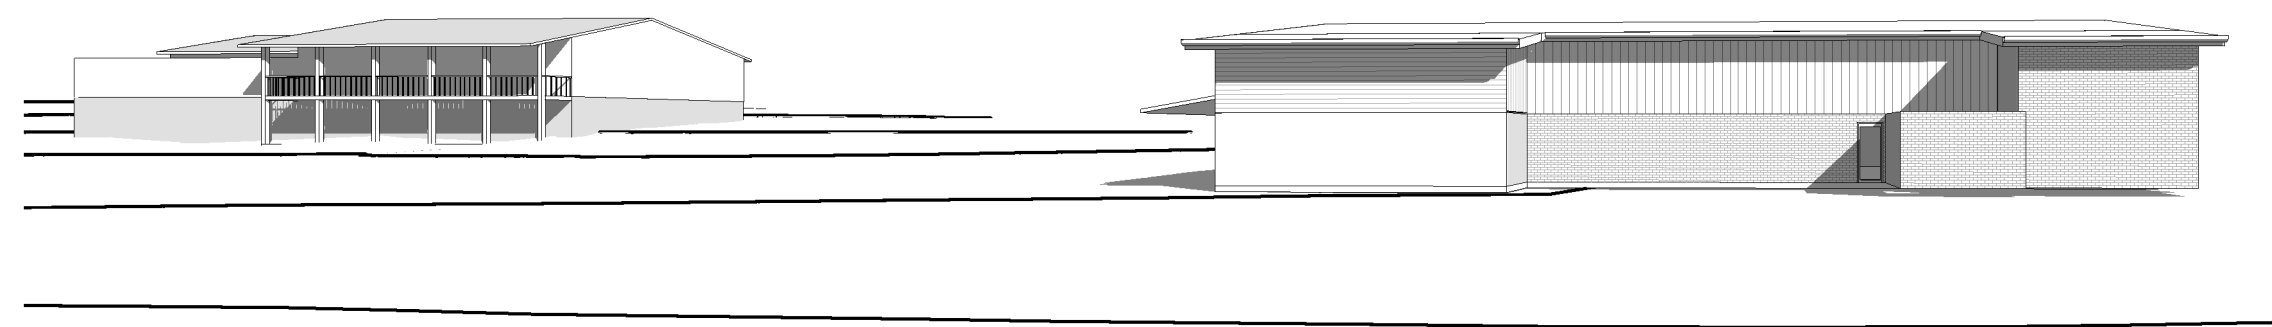

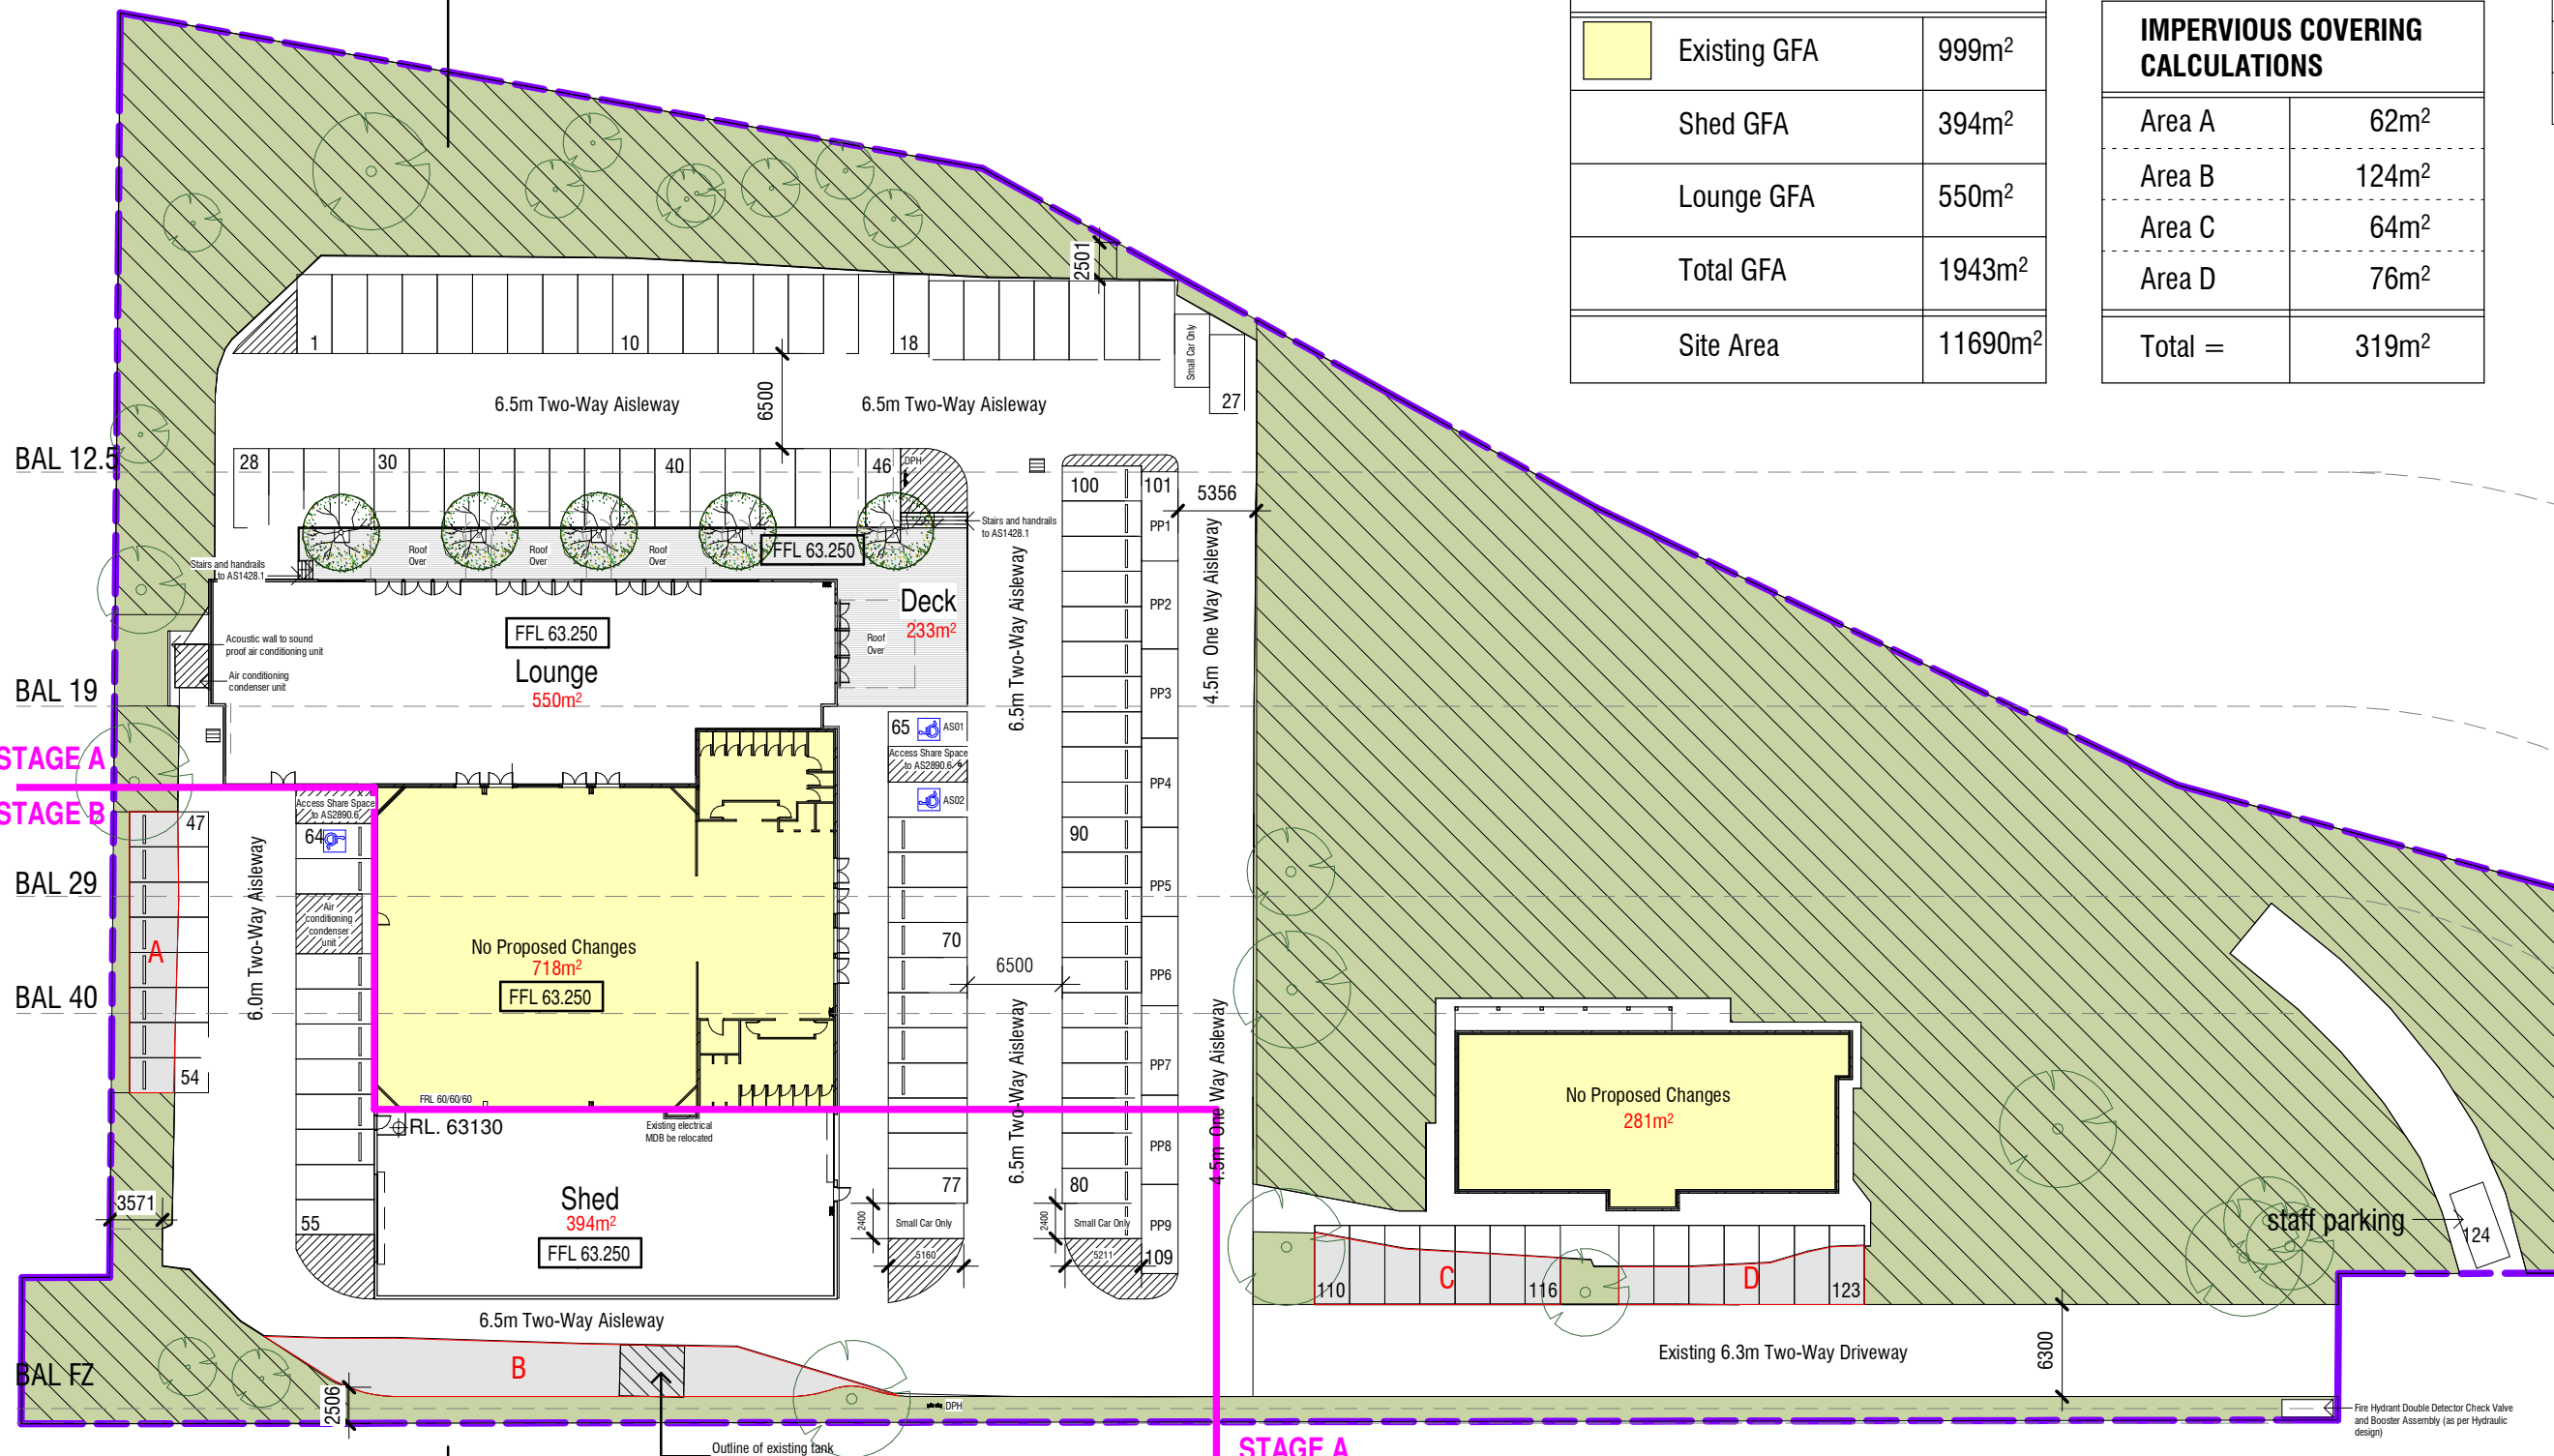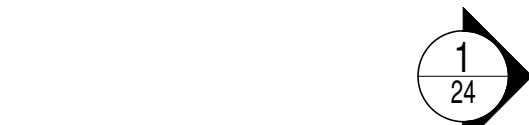

LANDSCAPE CALCULATIONS

	= Soft Landscaping	4501m ²
--	--------------------	--------------------

GFA CALCULATIONS

	Existing GFA	999m ²
	Shed GFA	394m ²
	Lounge GFA	550m ²
	Total GFA	1943m²
	Site Area	11690m ²

PARKING CALCULATIONS

Existing Parking	124
Proposed Parking	124

IMPERVIOUS COVERING CALCULATIONS

Area A	62m ²
Area B	124m ²
Area C	64m ²
Area D	76m ²
Total =	319m²

REVISION SCHEDULE

ISSUE #	DATE	DESCRIPTION
A	15 Feb 2021	Draft DA
B	16 Feb 2022	50% (plus) DA Issue
C	22 Feb 2022	80% DA Issue
D	22 Mar 2022	90% DA Issue
E	25 Mar 2022	95% DA Issue
F	1 Apr 2022	Site Plan for consultants
G	22 Apr 2022	Council DA Submission



COPYRIGHT APPLIES TO THIS DOCUMENT AND DESIGN AND IS THE PROPERTY OF GEOFF FERRIS-SMITH - REPRODUCTION OF ANY KIND IS NOT PERMITTED WITHOUT OUR CONSENT.

CONTRACTORS TO VERIFY ALL DIMENSIONS AND SETOUTS ON SITE BEFORE COMMENCING WORK. SHOULD ANY DISCREPANCIES BE FOUND, PLEASE NOTIFY THE AUTHOR IMMEDIATELY SO THAT INSTRUCTION MAY BE ISSUED.

FIGURED DIMENSIONS ARE TO BE USED. DO NOT SCALE FROM THIS DRAWING.

TO BE READ IN CONJUNCTION WITH ENGINEER'S DOCUMENTS.

THE NOMINATED RESPONSIBLE ARCHITECT IS GEOFF

40 MURPHY STREET
BLAXLAND NSW 2774

0420249720

PROJECT TITLE
Alterations & Additions

CLIENT
Hunter Bible Church

ADDRESS
**10 Reserved Road,
Garden Suburb**

DRAWING TITLE
Proposed Site Plan


SCALE
As indicated @ A3

DRAWING NUMBER
JA3920 - 20

ISSUE **G** DATE **28/04/2022**
11:20:41 AM


DA

1 Proposed Site Plan
1 : 500

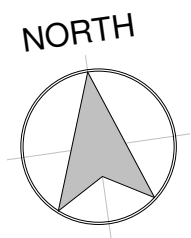


Existing No Change

STAGE A
STAGE B

LANDSCAPE CALCULATIONS		
	= Soft Landscaping	4501m ²

PARKING CALCULATIONS	
Existing Parking	124
Proposed Parking	124

GFA CALCULATIONS		
	Existing GFA	999m ²
	Shed GFA	394m ²
	Lounge GFA	550m ²
	Total GFA	1943m ²
	Site Area	11690m ²

IMPERVIOUS COVERING CALCULATIONS	
Area A	62m ²
Area B	124m ²
Area C	64m ²
Area D	76m ²
Total =	319m ²

REVISION SCHEDULE		
ISSUE #	DATE	DESCRIPTION
A	22 Mar 2022	90% DA Issue
B	25 Mar 2022	95% DA Issue
C	22 Apr 2022	Council DA Submission



COPYRIGHT APPLIES TO THIS DOCUMENT AND DESIGN AND IS THE PROPERTY OF GEOFF FERRIS-SMITH - REPRODUCTION OF ANY KIND IS NOT PERMITTED WITHOUT OUR CONSENT.

CONTRACTORS TO VERIFY ALL DIMENSIONS AND SETOUTS ON SITE BEFORE COMMENCING WORK. SHOULD ANY DISCREPANCIES BE FOUND, PLEASE NOTIFY THE AUTHOR IMMEDIATELY SO THAT INSTRUCTION MAY BE ISSUED.

FIGURED DIMENSIONS ARE TO BE USED. DO NOT SCALE FROM THIS DRAWING.

TO BE READ IN CONJUNCTION WITH ENGINEER'S DOCUMENTS.

THE NOMINATED RESPONSIBLE ARCHITECT IS GEOFF

40 MURPHY STREET
BLAXLAND NSW 2774

0420249720

PROJECT TITLE
Alterations & Additions

CLIENT
Hunter Bible Church

ADDRESS
10 Reserved Road,
Garden Suburb


DRAWING TITLE
Site Plan - Building setbacks

SCALE
As indicated @ A3

DRAWING NUMBER
JA3920 - 20-A

ISSUE DATE
C 28/04/2022
11:20:42 AM


DA

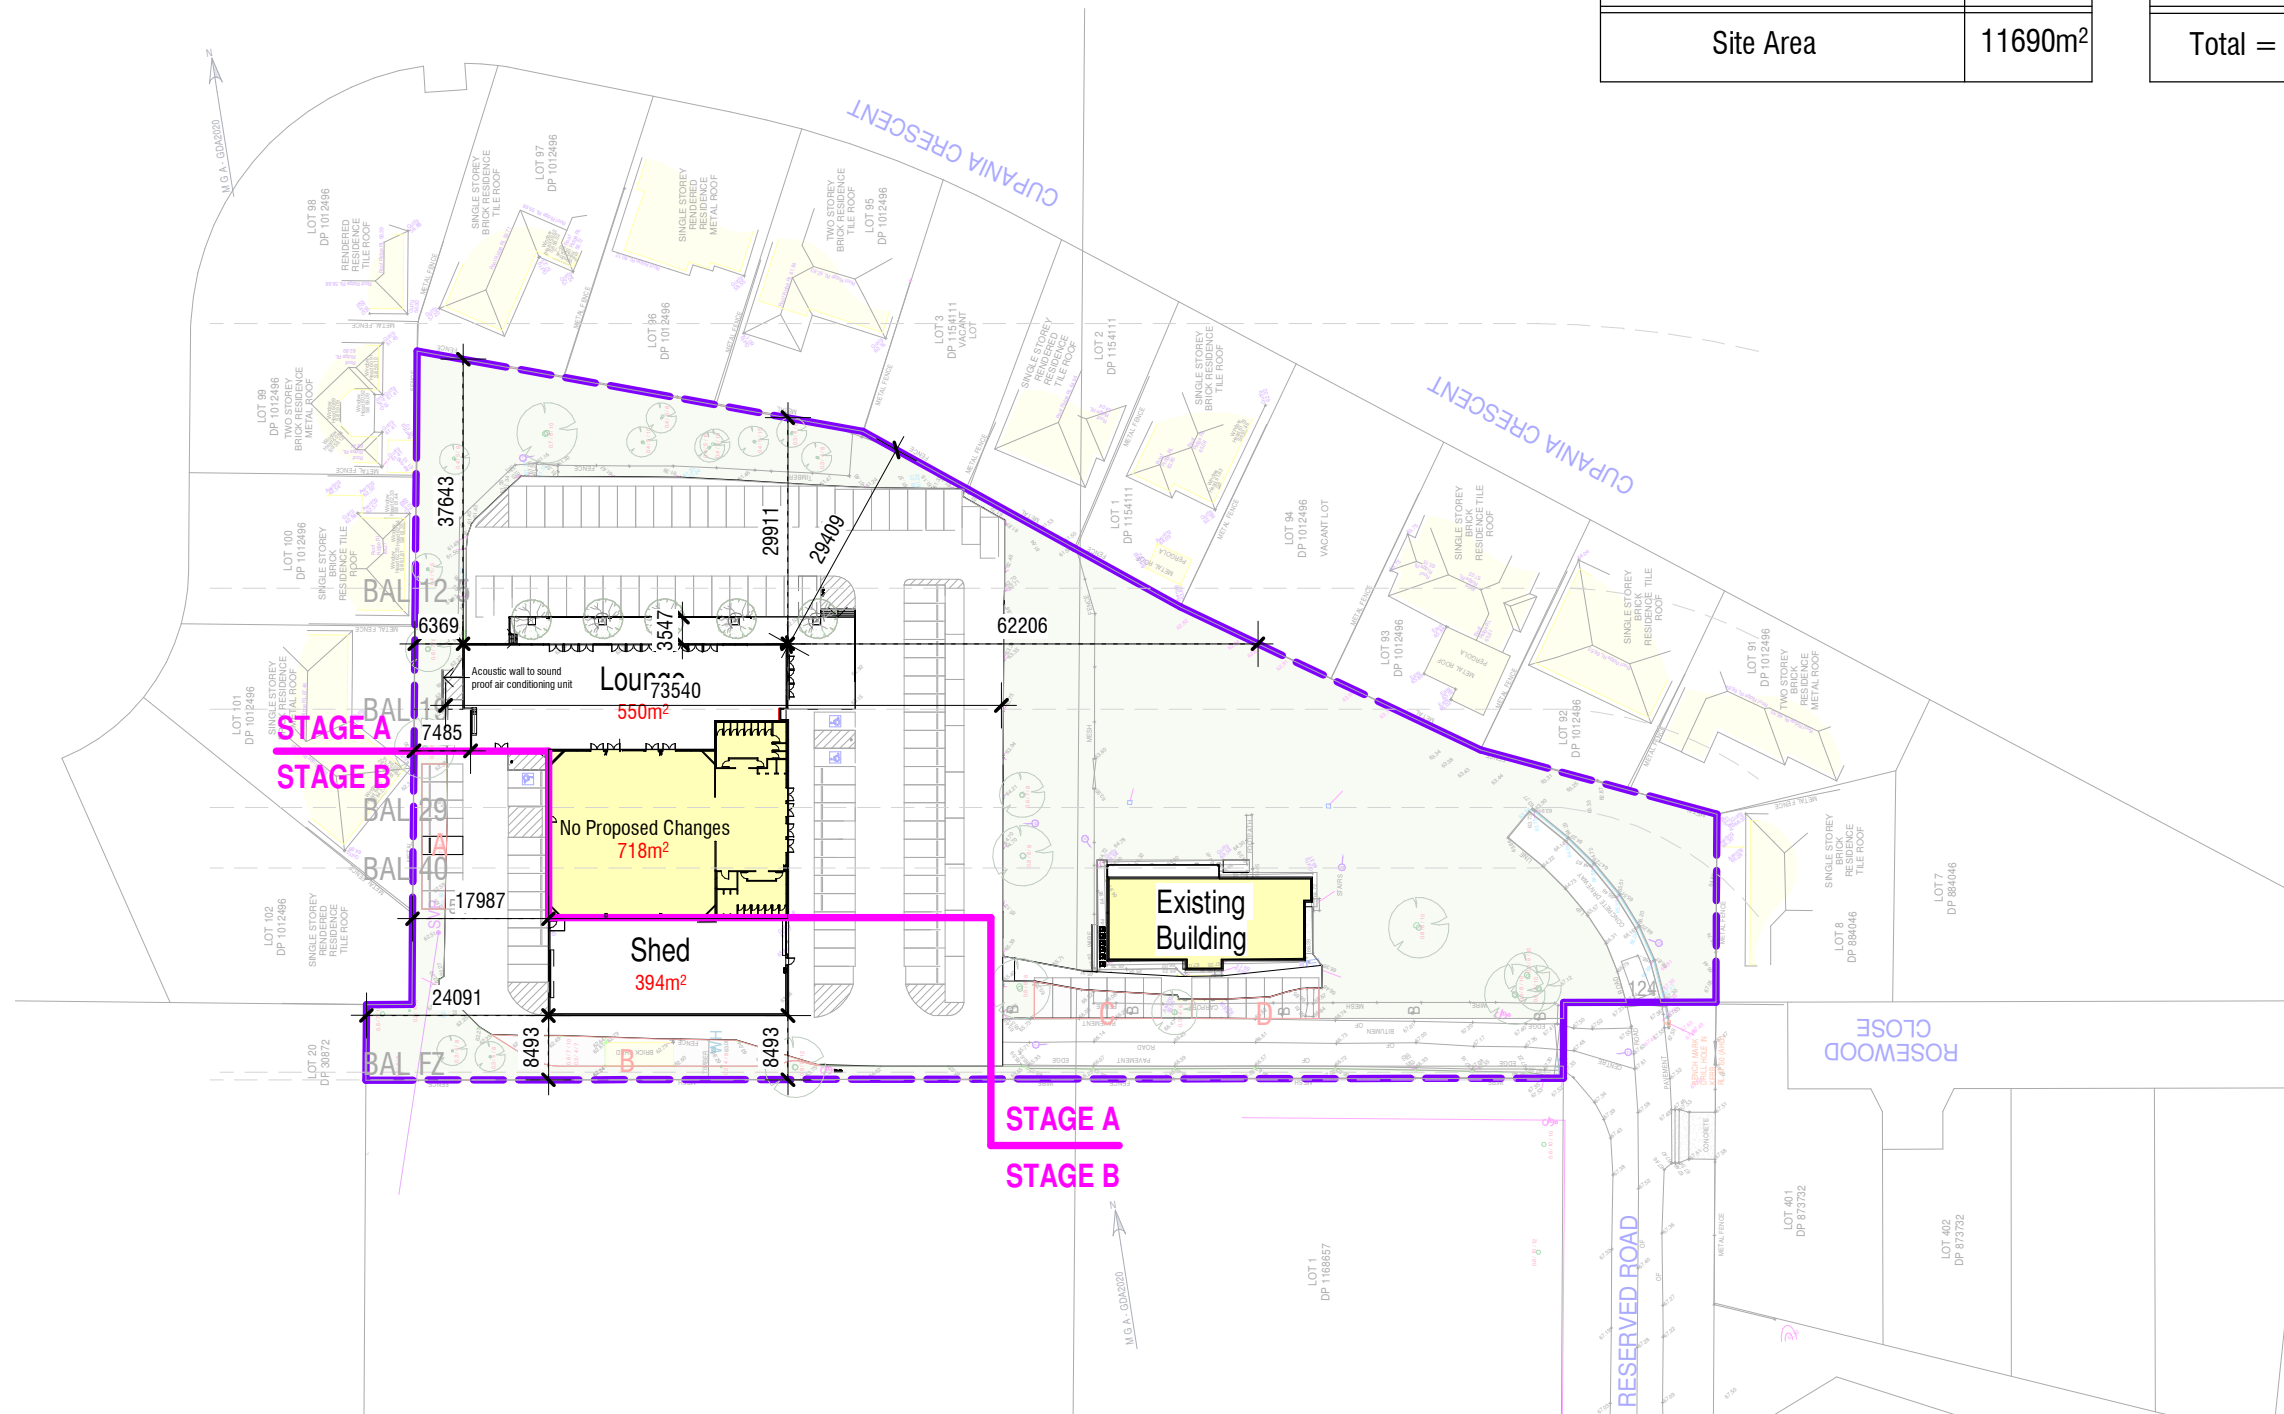

1 Site Plan - Building setbacks
1 : 1000

1 Proposed Ground Floor Plan

1 : 250

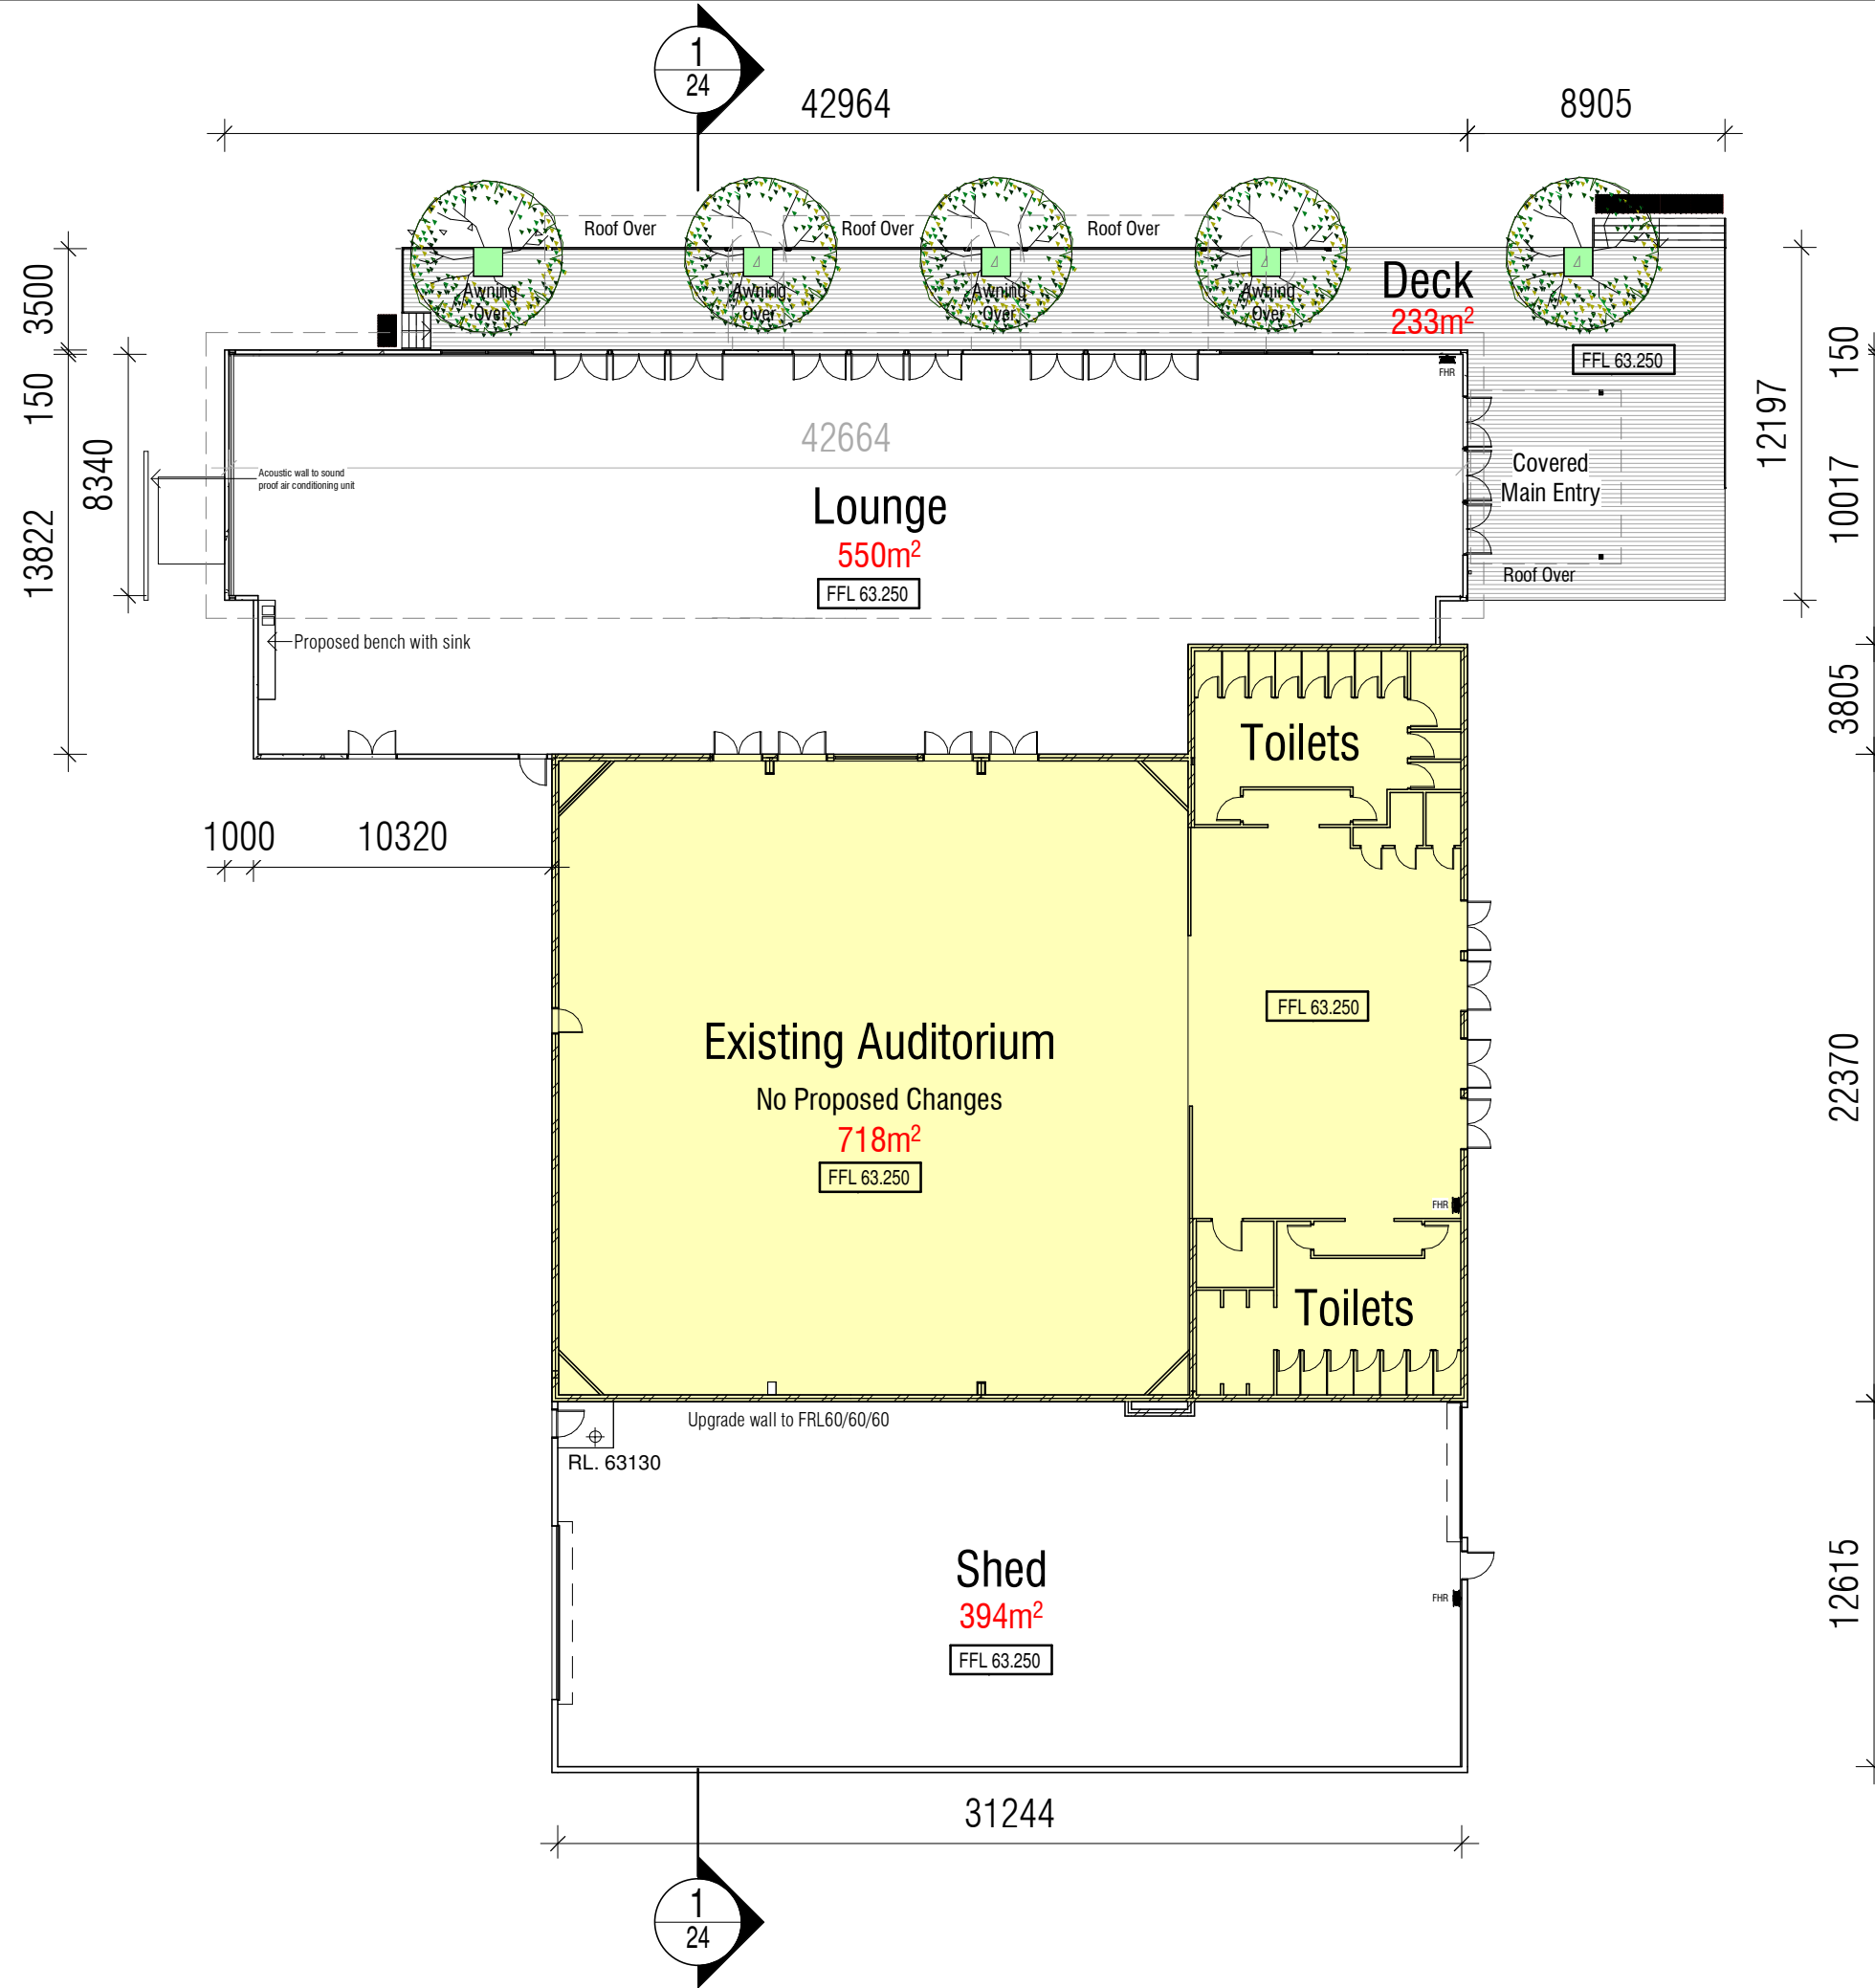

REVISION SCHEDULE		
ISSUE #	DATE	DESCRIPTION
A	15 Feb 2021	Draft DA
B	16 Feb 2022	50% (plus) DA Issue
C	22 Feb 2022	80% DA Issue
D	22 Mar 2022	90% DA Issue
E	25 Mar 2022	95% DA Issue
F	22 Apr 2022	Council DA Submission

jakaan
 ARCHITECTS
 (FORMERLY DDC)

COPYRIGHT APPLIES TO THIS DOCUMENT AND DESIGN AND IS THE PROPERTY OF GEOFF FERRIS-SMITH. REPRODUCTION OF ANY KIND IS NOT PERMITTED WITHOUT OUR CONSENT.

CONTRACTORS TO VERIFY ALL DIMENSIONS AND SETOUTS ON SITE BEFORE COMMENCING WORK. SHOULD ANY DISCREPANCIES BE FOUND, PLEASE NOTIFY THE AUTHOR IMMEDIATELY SO THAT INSTRUCTION MAY BE ISSUED.

FIGURED DIMENSIONS ARE TO BE USED. DO NOT SCALE FROM THIS DRAWING.

TO BE READ IN CONJUNCTION WITH ENGINEER'S DOCUMENTS.

THE NOMINATED RESPONSIBLE ARCHITECT IS GEOFF

40 MURPHY STREET
 BLAXLAND NSW 2774
 0420249720

PROJECT TITLE
Alterations & Additions

CLIENT
Hunter Bible Church

ADDRESS
 10 Reserved Road,
 Garden Suburb


DRAWING TITLE
Proposed Ground Floor Plan


SCALE
 1 : 250 @ A3

DRAWING NUMBER
JA3920 - 21

ISSUE **F** DATE **28/04/2022**
 11:20:43 AM

DA

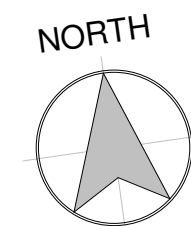

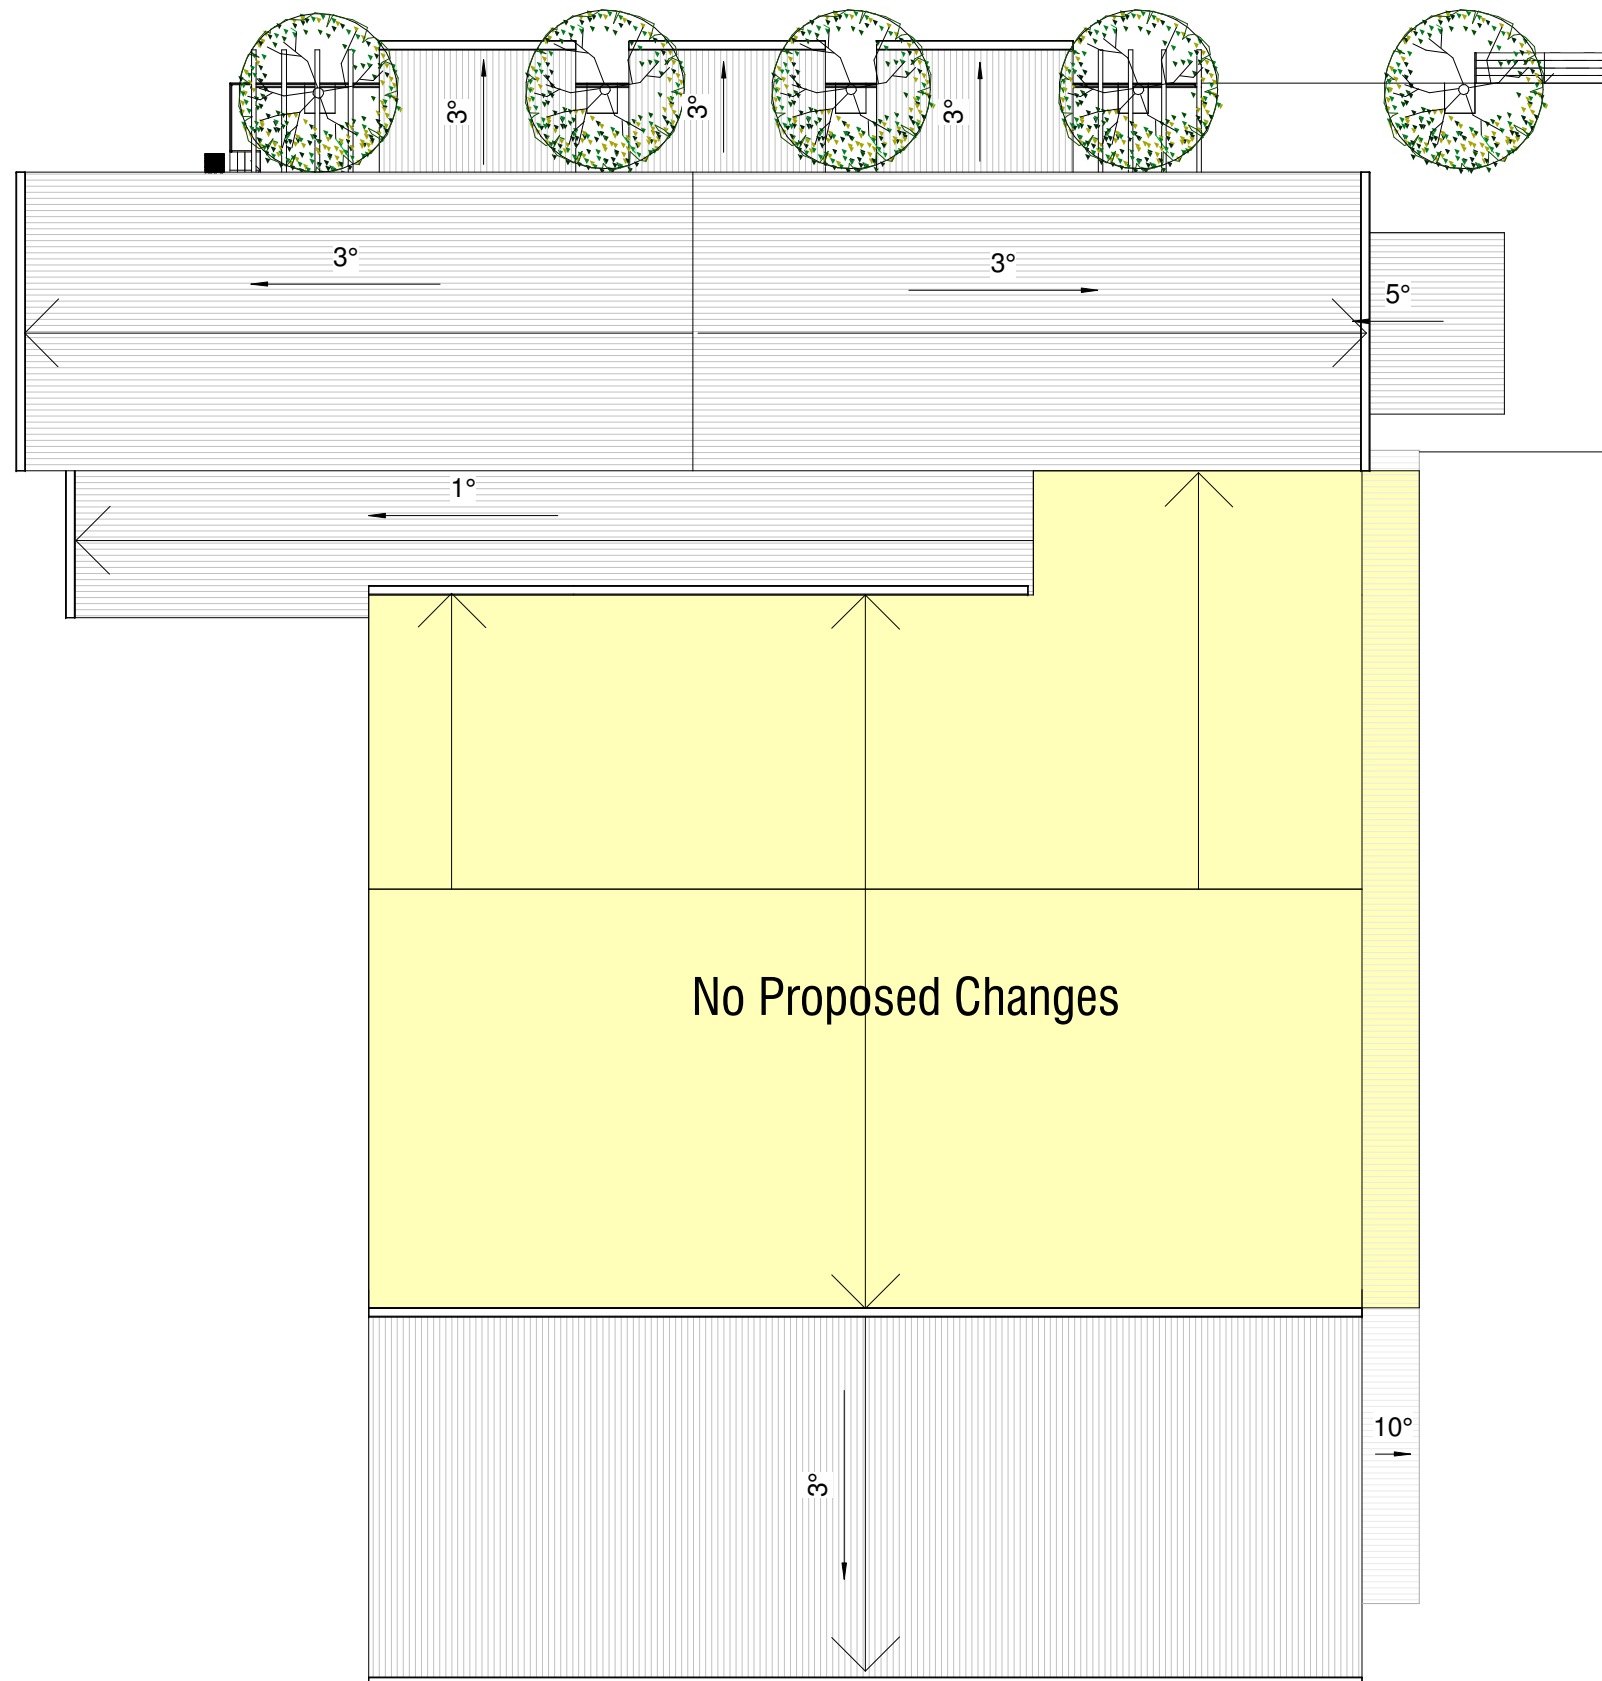

REVISION SCHEDULE

ISSUE #	DATE	DESCRIPTION
A	15 Feb 2021	Draft DA
B	16 Feb 2022	50% (plus) DA Issue
C	22 Feb 2022	80% DA Issue
D	22 Mar 2022	90% DA Issue
E	25 Mar 2022	95% DA Issue
F	22 Apr 2022	Council DA Submission



COPYRIGHT APPLIES TO THIS DOCUMENT AND DESIGN AND IS THE PROPERTY OF GEOFF FERRIS-SMITH - REPRODUCTION OF ANY KIND IS NOT PERMITTED WITHOUT OUR CONSENT.

CONTRACTORS TO VERIFY ALL DIMENSIONS AND SETOUTS ON SITE BEFORE COMMENCING WORK. SHOULD ANY DISCREPANCIES BE FOUND, PLEASE NOTIFY THE AUTHOR IMMEDIATELY SO THAT INSTRUCTION MAY BE ISSUED.

FIGURED DIMENSIONS ARE TO BE USED. DO NOT SCALE FROM THIS DRAWING.

TO BE READ IN CONJUNCTION WITH ENGINEER'S DOCUMENTS.

THE NOMINATED RESPONSIBLE ARCHITECT IS GEOFF

40 MURPHY STREET
BLAXLAND NSW 2774

0420249720

PROJECT TITLE

Alterations & Additions

CLIENT

Hunter Bible Church

ADDRESS

10 Reserved Road,
Garden Suburb

DRAWING TITLE

Proposed Roof Plan

SCALE

1 : 250 @ A3

DRAWING NUMBER

JA3920 - 22

ISSUE DATE


F 28/04/2022
11:20:43 AM


DA

1 Proposed Roof Plan
1 : 250


 Existing No Change

NORTH

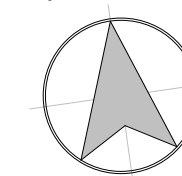


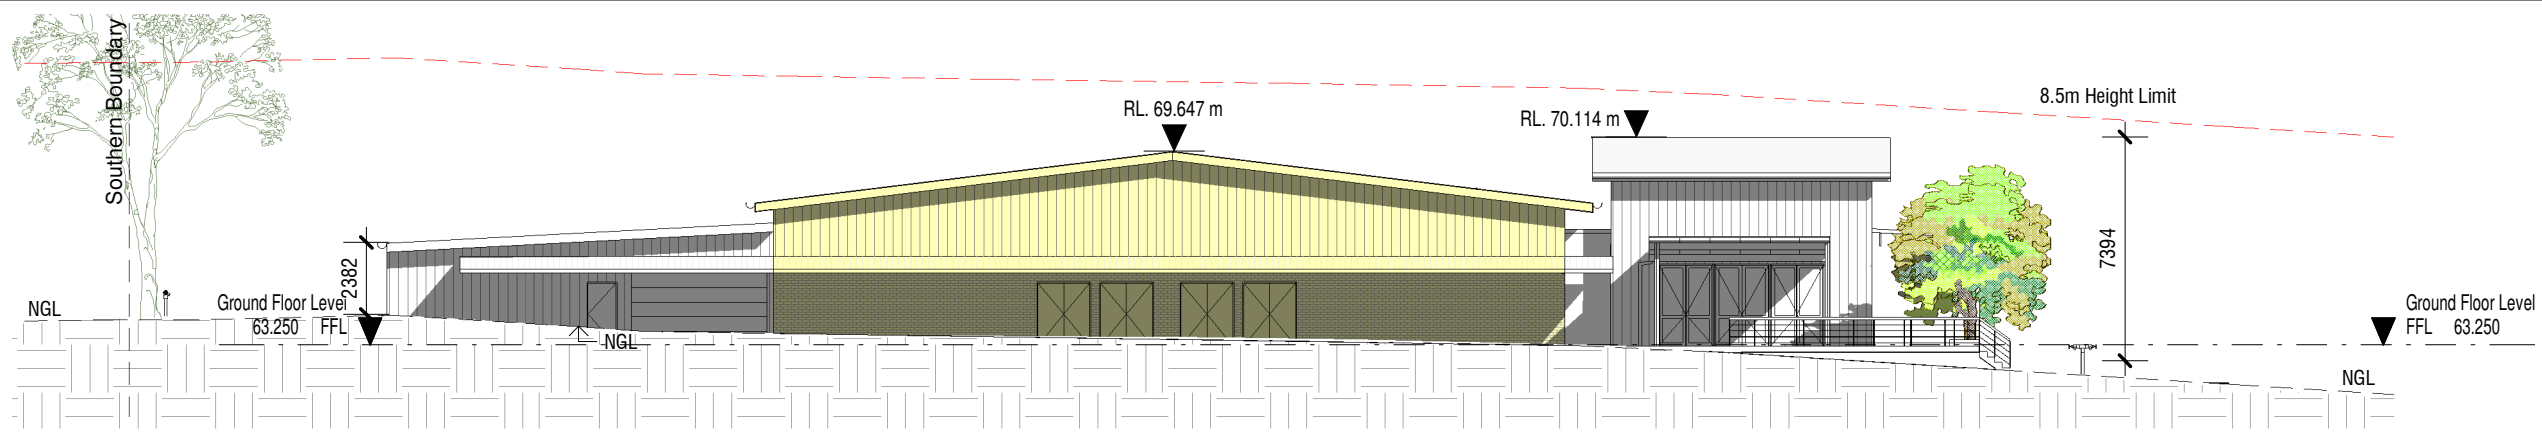


1 Proposed East Elevation
1 : 250

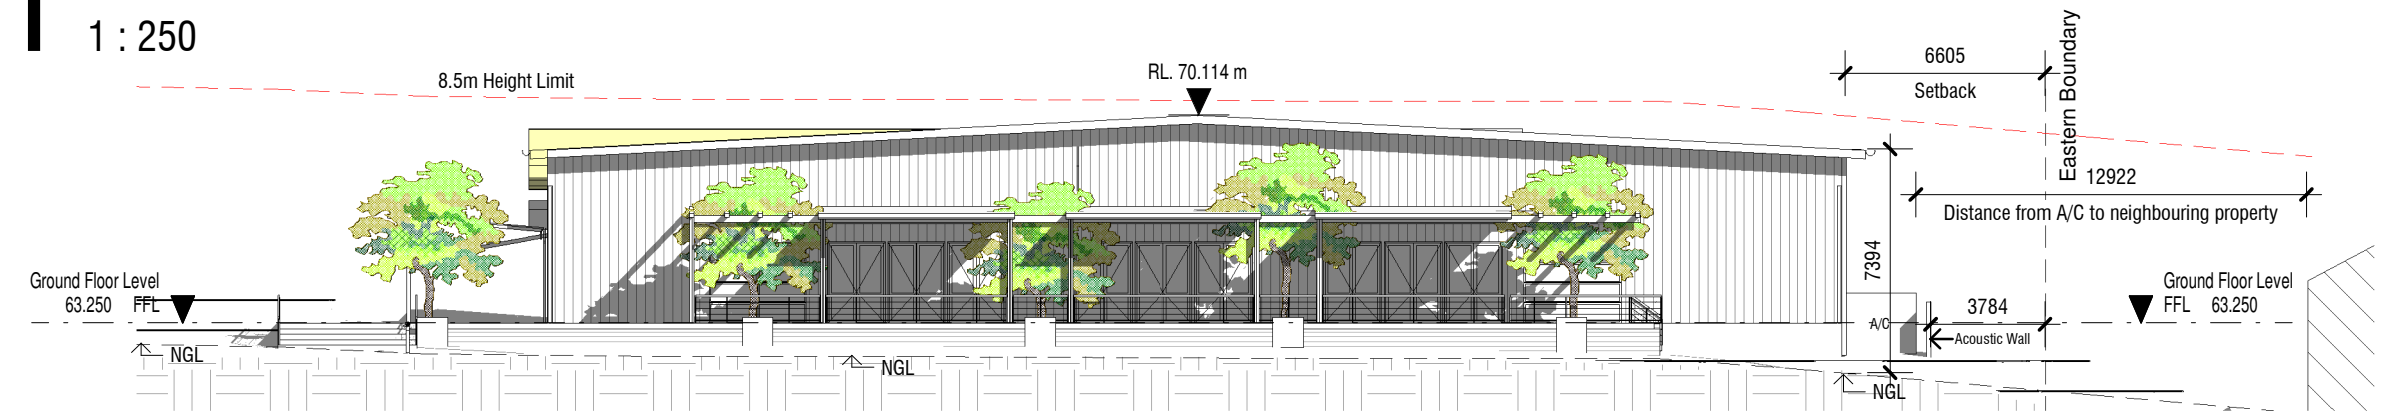

2 Proposed North Elevation
1 : 250

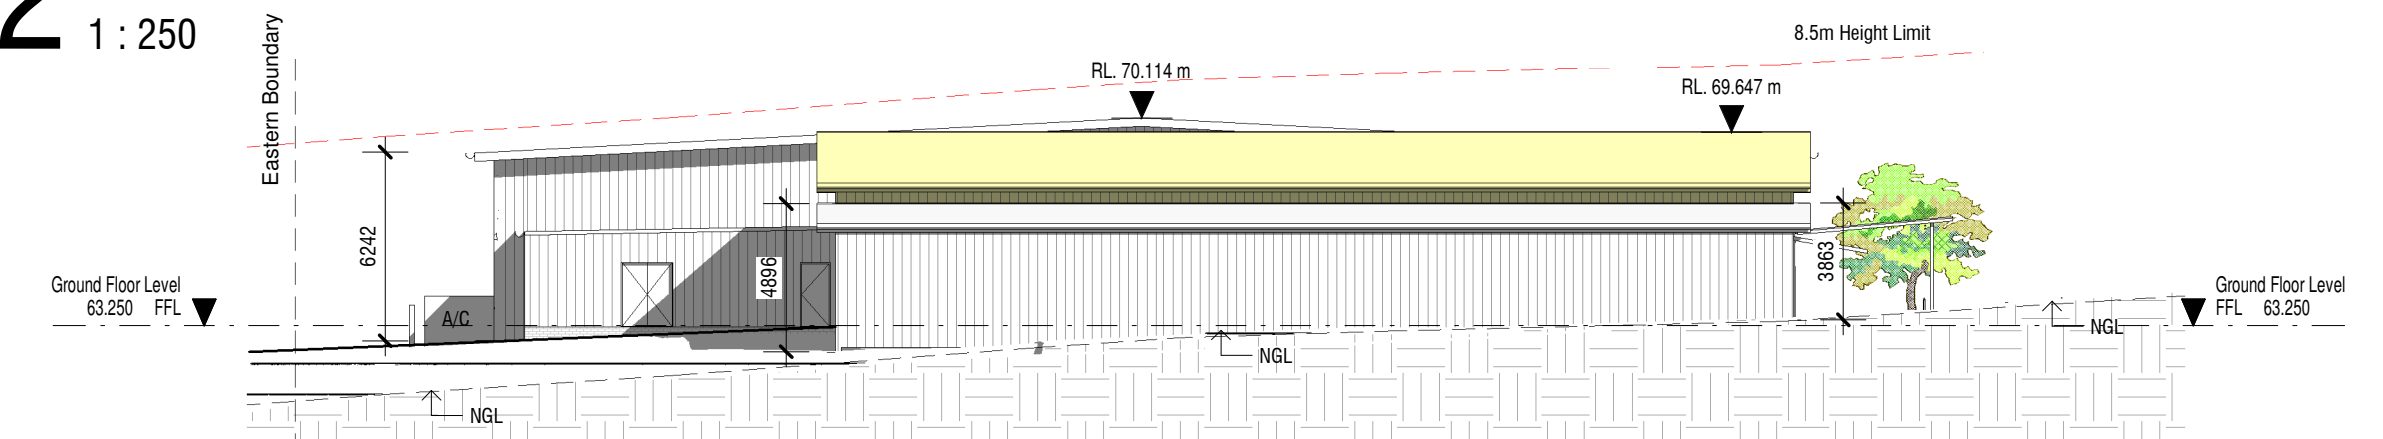

3 Proposed South Elevation
1 : 250

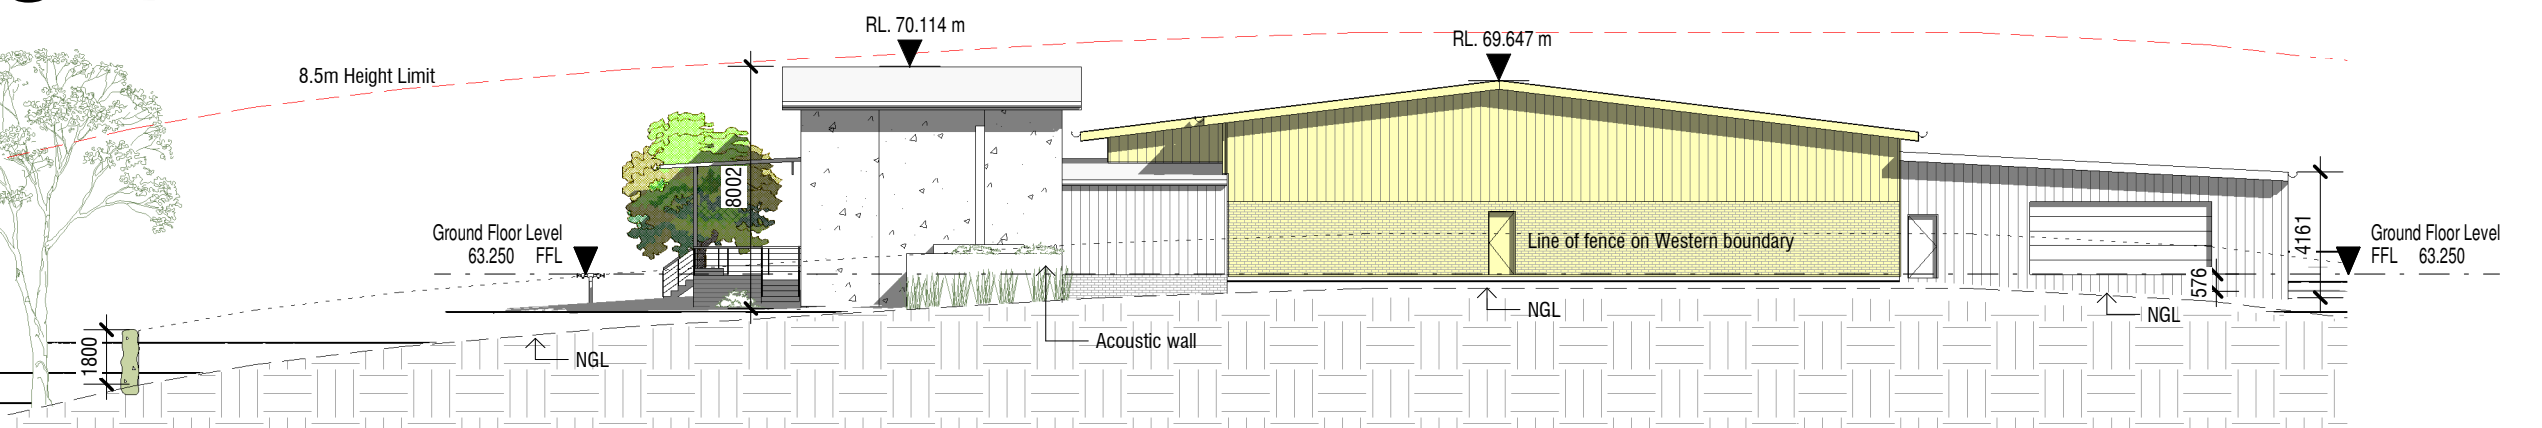

4 Proposed West Elevation
1 : 250

REVISION SCHEDULE		
ISSUE #	DATE	DESCRIPTION
A	15 Feb 2021	Draft DA
B	16 Feb 2022	50% (plus) DA Issue
C	22 Feb 2022	80% DA Issue
D	22 Mar 2022	90% DA Issue
E	25 Mar 2022	95% DA Issue
F	22 Apr 2022	Council DA Submission

jakaan
ARCHITECTS
(FORMERLY DDC)

COPYRIGHT APPLIES TO THIS DOCUMENT AND DESIGN AND IS THE PROPERTY OF GEOFF FERRIS-SMITH. REPRODUCTION OF ANY KIND IS NOT PERMITTED WITHOUT OUR CONSENT.

CONTRACTORS TO VERIFY ALL DIMENSIONS AND SETOUTS ON SITE BEFORE COMMENCING WORK. SHOULD ANY DISCREPANCIES BE FOUND, PLEASE NOTIFY THE AUTHOR IMMEDIATELY SO THAT INSTRUCTION MAY BE ISSUED.

FIGURED DIMENSIONS ARE TO BE USED. DO NOT SCALE FROM THIS DRAWING.

TO BE READ IN CONJUNCTION WITH ENGINEER'S DOCUMENTS.

THE NOMINATED RESPONSIBLE ARCHITECT IS GEOFF

40 MURPHY STREET
BLAXLAND NSW 2774
0420249720

PROJECT TITLE
Alterations & Additions

CLIENT
Hunter Bible Church

ADDRESS
**10 Reserved Road,
Garden Suburb**

DRAWING TITLE
Proposed Elevations

SCALE
1 : 250 @ A3

DRAWING NUMBER
JA3920 - 23


ISSUE DATE
**F 28/04/2022
11:20:48 AM**

DA

REVISION SCHEDULE

ISSUE #	DATE	DESCRIPTION
A	15 Feb 2021	Draft DA
B	16 Feb 2022	50% (plus) DA Issue
C	22 Feb 2022	80% DA Issue
D	22 Mar 2022	90% DA Issue
E	25 Mar 2022	95% DA Issue
F	22 Apr 2022	Council DA Submission

Existing No Change

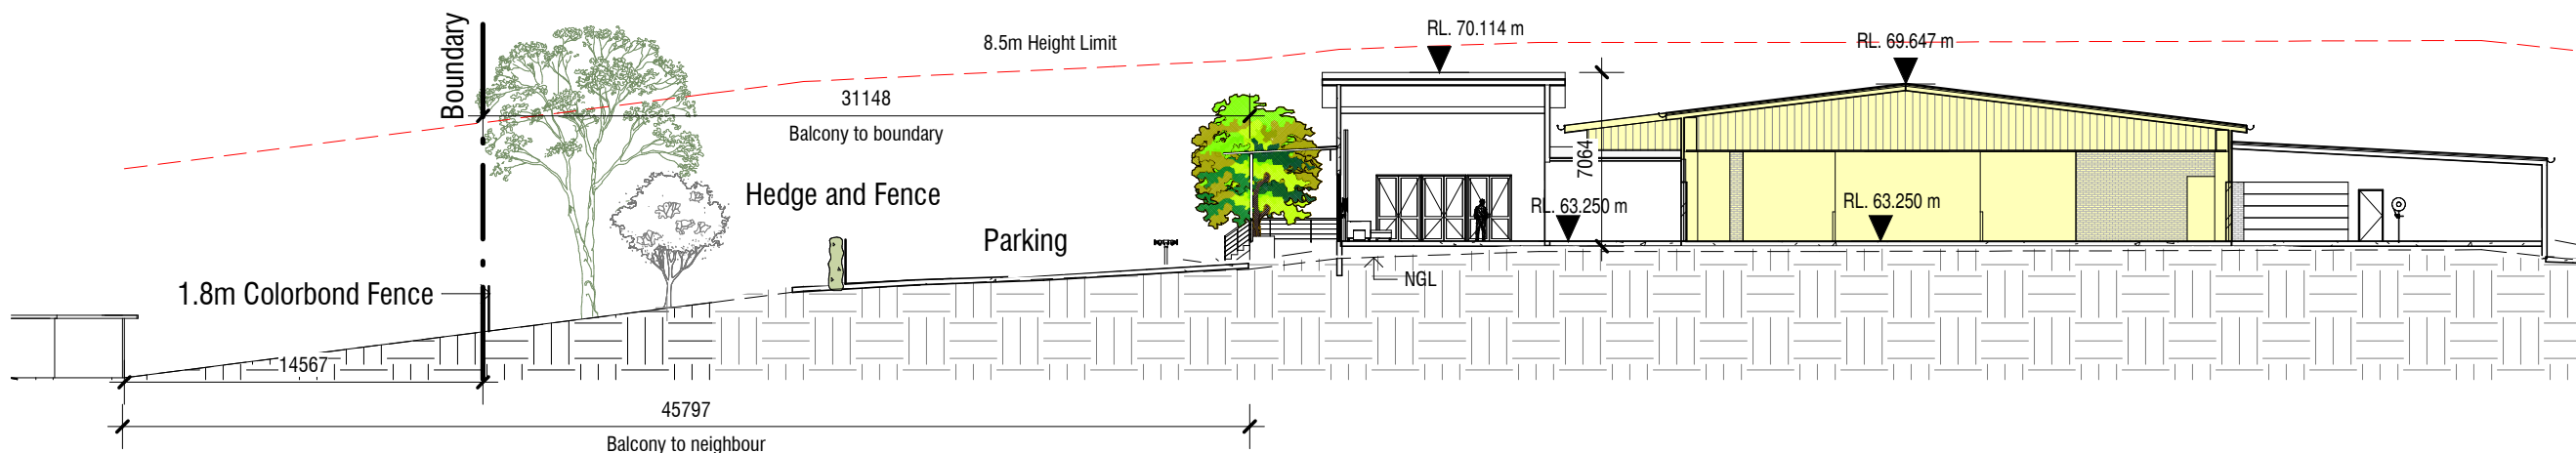

jakaan
ARCHITECTS
(FORMERLY DDC)

1 Proposed - Section 1
1 : 300

COPYRIGHT APPLIES TO THIS DOCUMENT AND DESIGN AND IS THE PROPERTY OF GEOFF FERRIS-SMITH - REPRODUCTION OF ANY KIND IS NOT PERMITTED WITHOUT OUR CONSENT.

CONTRACTORS TO VERIFY ALL DIMENSIONS AND SETOUTS ON SITE BEFORE COMMENCING WORK. SHOULD ANY DISCREPANCIES BE FOUND, PLEASE NOTIFY THE AUTHOR IMMEDIATELY SO THAT INSTRUCTION MAY BE ISSUED.

FIGURED DIMENSIONS ARE TO BE USED. DO NOT SCALE FROM THIS DRAWING.

TO BE READ IN CONJUNCTION WITH ENGINEER'S DOCUMENTS.

THE NOMINATED RESPONSIBLE ARCHITECT IS GEOFF

40 MURPHY STREET
BLAXLAND NSW 2774

0420249720

PROJECT TITLE

Alterations & Additions

CLIENT

Hunter Bible Church

ADDRESS

10 Reserved Road,
Garden Suburb

DRAWING TITLE

Section A

SCALE

1 : 300 @ A3

DRAWING NUMBER

JA3920 - 24

ISSUE DATE

F 28/04/2022
11:20:49 AM

DA

REVISION SCHEDULE

ISSUE #	DATE	DESCRIPTION
A	15 Feb 2021	Draft DA
B	16 Feb 2022	50% (plus) DA Issue
C	22 Feb 2022	80% DA Issue
D	22 Apr 2022	Council DA Submission



COPYRIGHT APPLIES TO THIS DOCUMENT AND DESIGN AND IS THE PROPERTY OF GEOFF FERRIS-SMITH - REPRODUCTION OF ANY KIND IS NOT PERMITTED WITHOUT OUR CONSENT.

CONTRACTORS TO VERIFY ALL DIMENSIONS AND SETOUTS ON SITE BEFORE COMMENCING WORK. SHOULD ANY DISCREPANCIES BE FOUND, PLEASE NOTIFY THE AUTHOR IMMEDIATELY SO THAT INSTRUCTION MAY BE ISSUED.

FIGURED DIMENSIONS ARE TO BE USED. DO NOT SCALE FROM THIS DRAWING.

TO BE READ IN CONJUNCTION WITH ENGINEER'S DOCUMENTS.

THE NOMINATED RESPONSIBLE ARCHITECT IS GEOFF

40 MURPHY STREET
BLAXLAND NSW 2774

0420249720

PROJECT TITLE
Alterations & Additions

CLIENT
Hunter Bible Church

ADDRESS
**10 Reserved Road,
Garden Suburb**




DRAWING TITLE
Materials and Finishes

SCALE
1 : 250 @ A3

DRAWING NUMBER
JA3920 - 25

ISSUE **D** DATE **28/04/2022**
11:20:53 AM

DA

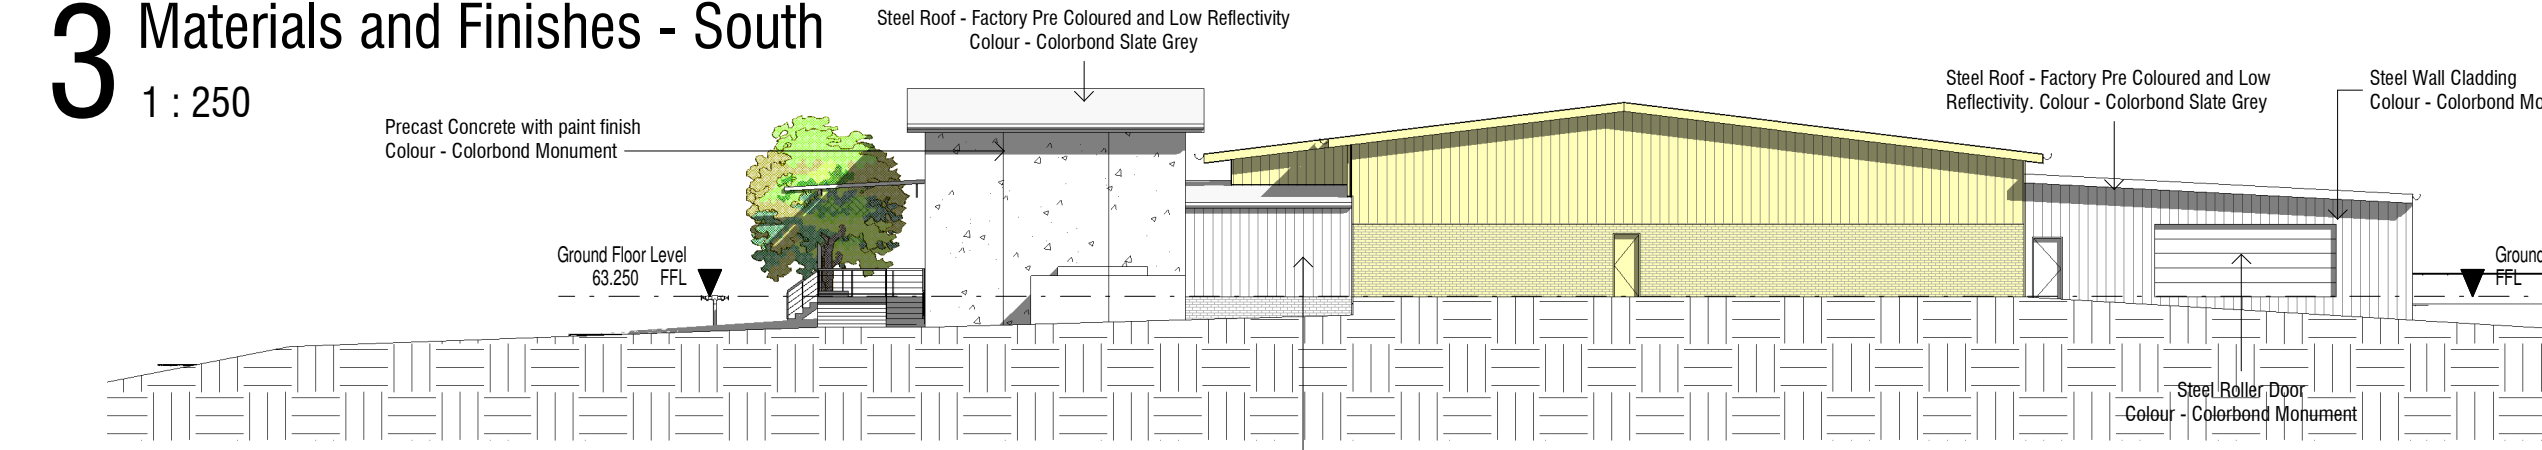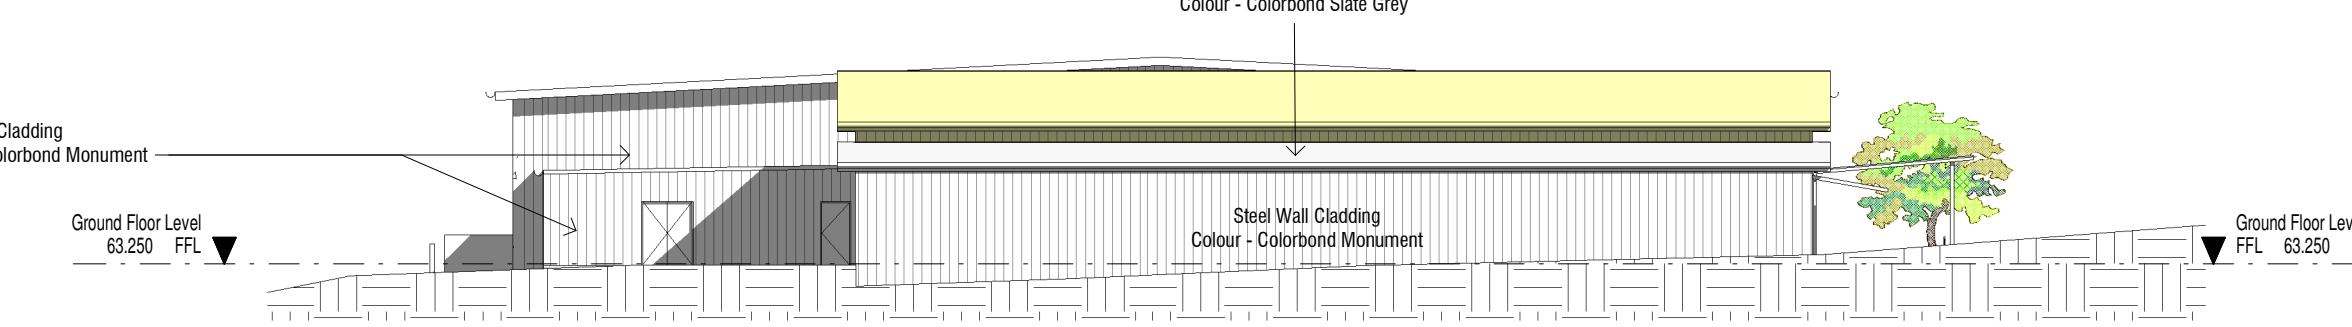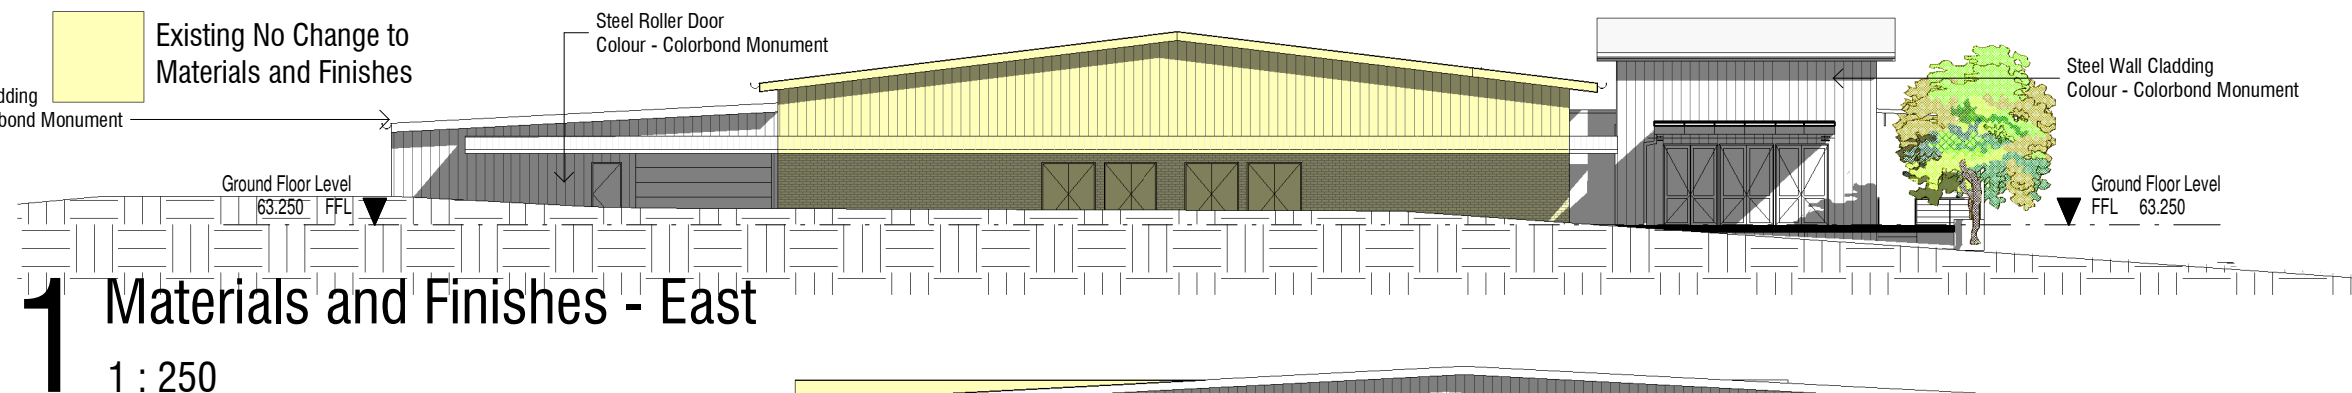

4 Materials and Finishes - West
1 : 250




Steel Wall Cladding
Colour - Colorbond Monument



Steel Roof - Factory Pre Coloured and Low Reflectivity. Colour - Colorbond Slate Grey



Steel Roller Door
Colour - Colorbond Monument

 


Precast Concrete with paint finish
Colour - Colorbond Monument



Existing Colours and Materials to Be Retained

OPERATIONAL WASTE MANAGEMENT PLAN

REVISION SCHEDULE		
ISSUE #	DATE	DESCRIPTION
A	22 Mar 2022	90% DA Issue
B	25 Mar 2022	95% DA Issue
C	22 Apr 2022	Council DA Submission

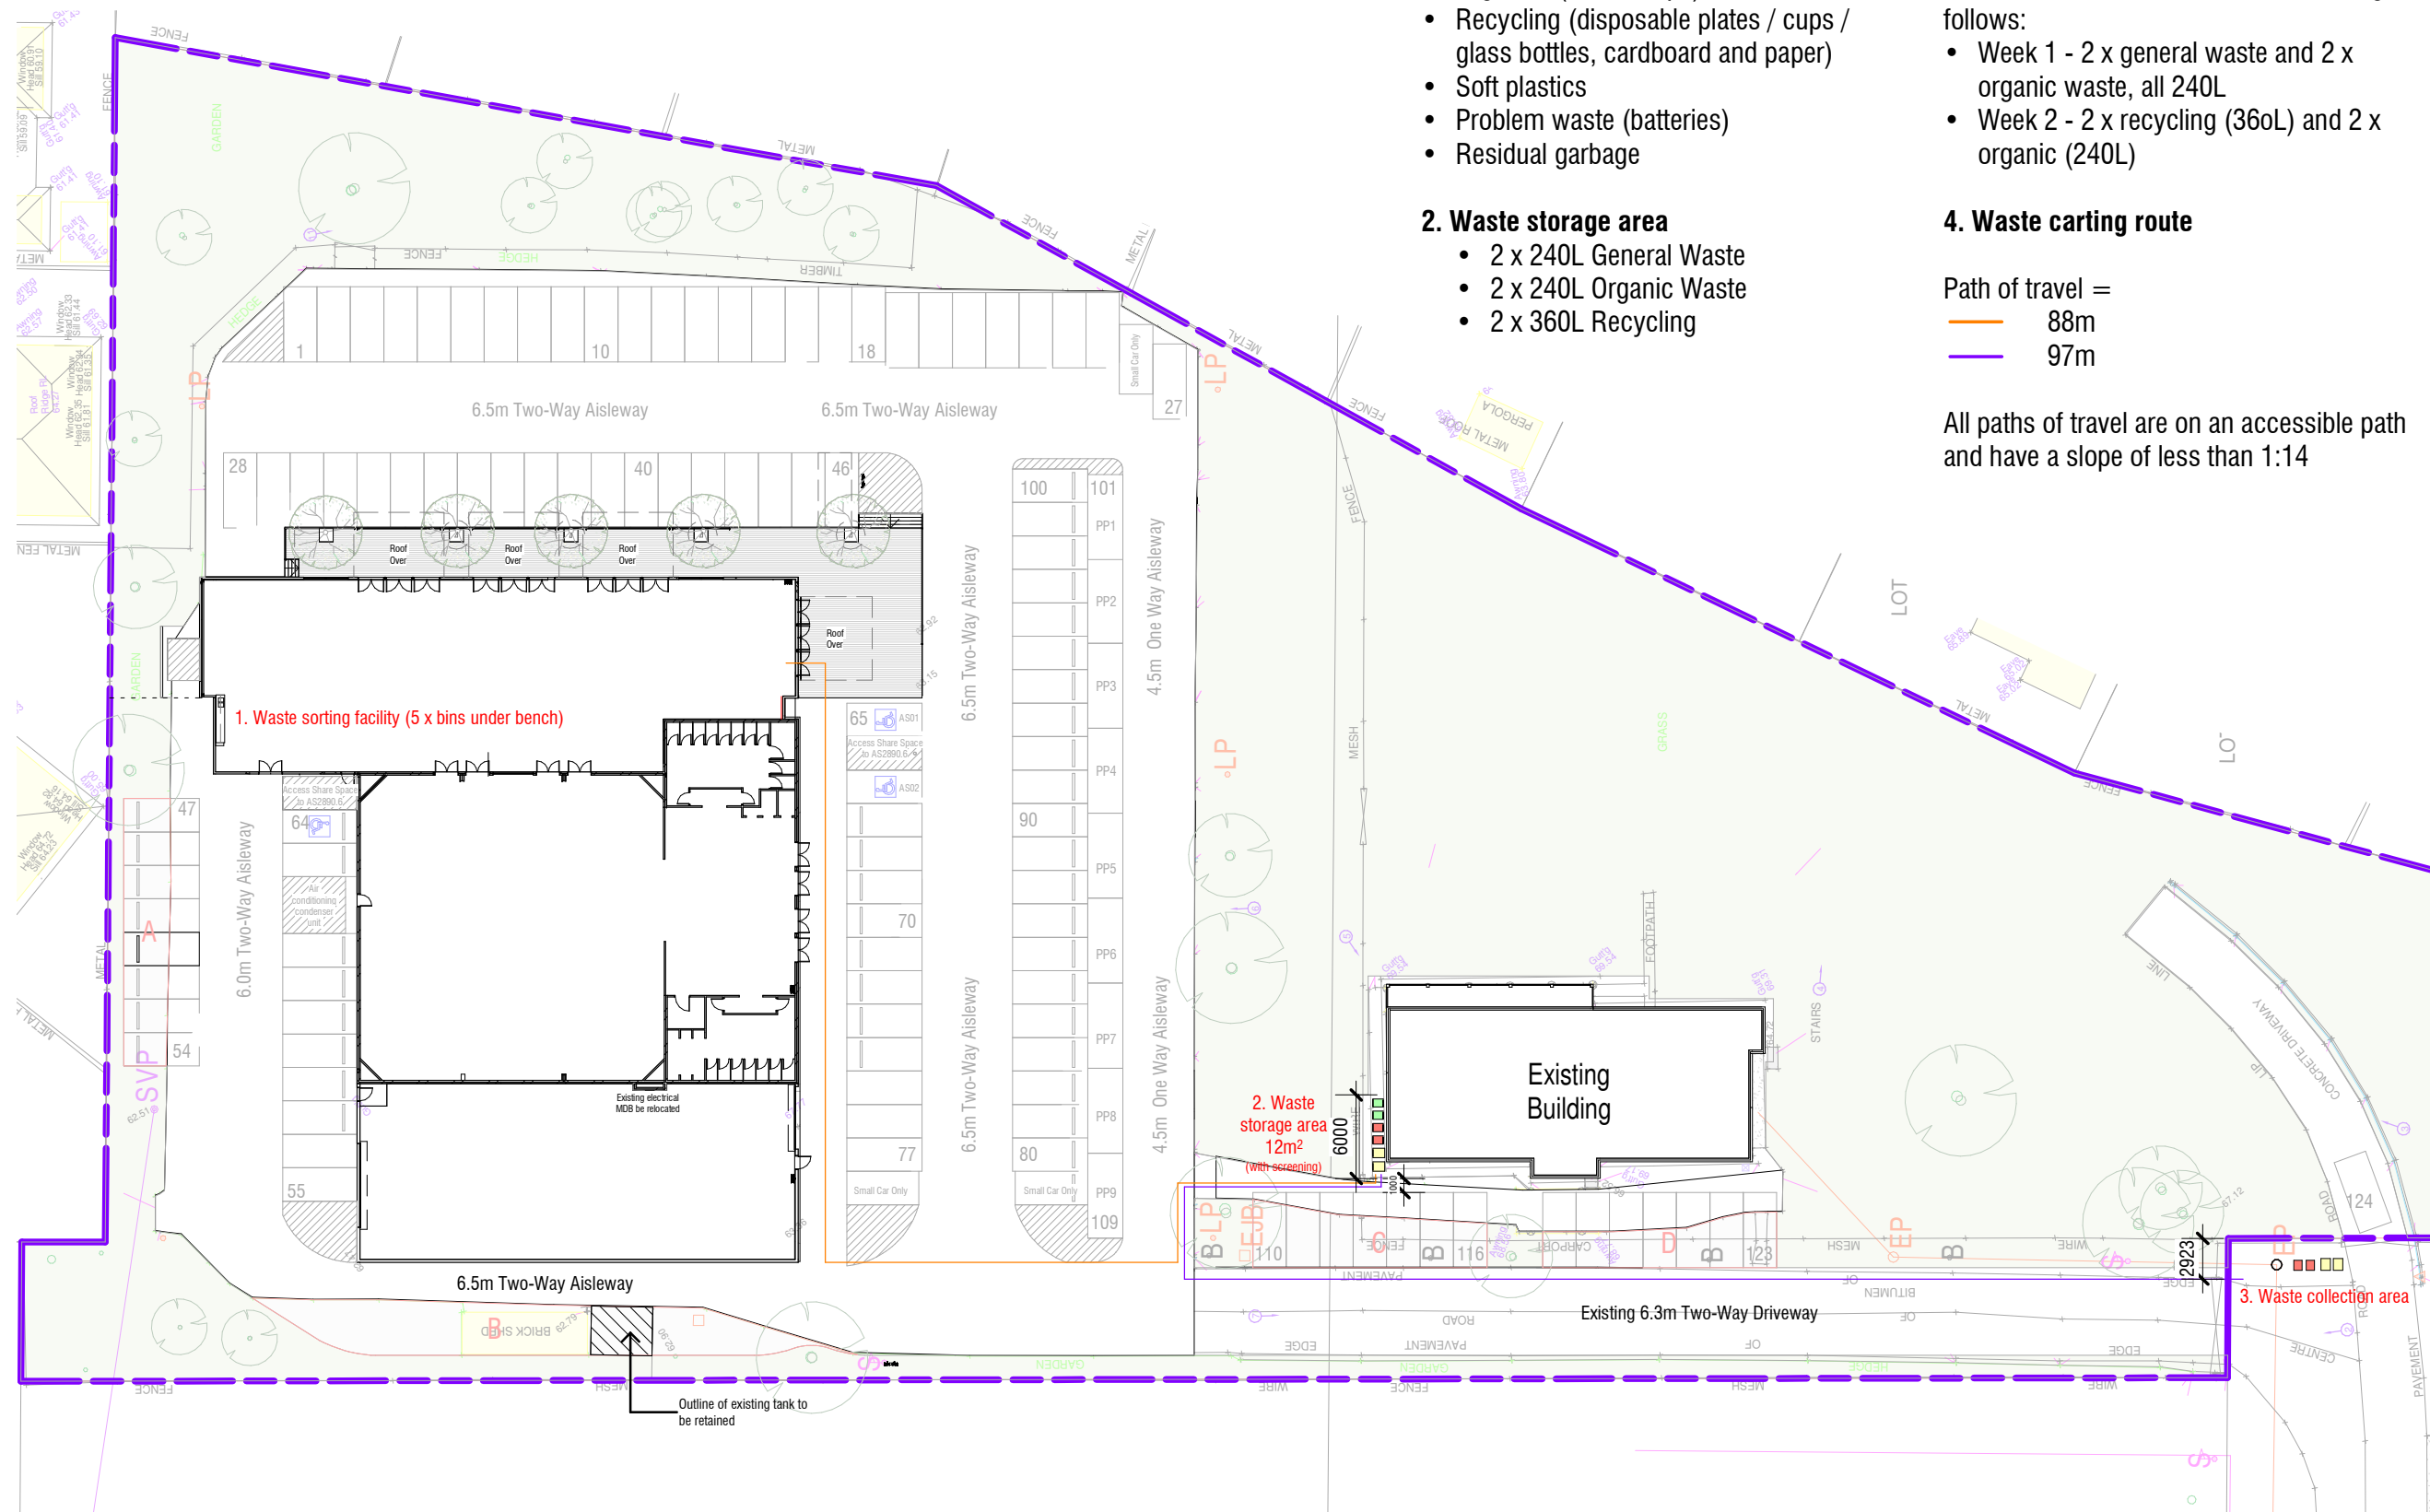

- 1. Waste sorting facility**
Under sink in lounge - 5 separate bins for:
- Organics (food scraps)
 - Recycling (disposable plates / cups / glass bottles, cardboard and paper)
 - Soft plastics
 - Problem waste (batteries)
 - Residual garbage

- 2. Waste storage area**
- 2 x 240L General Waste
 - 2 x 240L Organic Waste
 - 2 x 360L Recycling

- 3. Waste collection point: kerbside collection**
Allow for four bins each week, alternating as follows:
- Week 1 - 2 x general waste and 2 x organic waste, all 240L
 - Week 2 - 2 x recycling (360L) and 2 x organic (240L)

- 4. Waste carting route**
- Path of travel =
- 88m
 - 97m

All paths of travel are on an accessible path and have a slope of less than 1:14



COPYRIGHT APPLIES TO THIS DOCUMENT AND DESIGN AND IS THE PROPERTY OF GEOFF FERRIS-SMITH - REPRODUCTION OF ANY KIND IS NOT PERMITTED WITHOUT OUR CONSENT.

CONTRACTORS TO VERIFY ALL DIMENSIONS AND SETOUTS ON SITE BEFORE COMMENCING WORK. SHOULD ANY DISCREPANCIES BE FOUND, PLEASE NOTIFY THE AUTHOR IMMEDIATELY SO THAT INSTRUCTION MAY BE ISSUED.

FIGURED DIMENSIONS ARE TO BE USED. DO NOT SCALE FROM THIS DRAWING.

TO BE READ IN CONJUNCTION WITH ENGINEER'S DOCUMENTS.

THE NOMINATED RESPONSIBLE ARCHITECT IS GEOFF

40 MURPHY STREET
BLAXLAND NSW 2774
0420249720

PROJECT TITLE
Alterations & Additions

CLIENT
Hunter Bible Church

ADDRESS
**10 Reserved Road,
Garden Suburb**

DRAWING TITLE
**Operational Waste
Management Plan**

SCALE
As indicated @ A3

DRAWING NUMBER
JA3920 - 26


ISSUE
C

DATE
28/04/2022
11:20:54 AM

REVISION SCHEDULE		
ISSUE #	DATE	DESCRIPTION
A	15 Feb 2021	Draft DA
B	16 Feb 2022	50% (plus) DA Issue
C	22 Feb 2022	80% DA Issue
D	22 Mar 2022	90% DA Issue
E	22 Apr 2022	Council DA Submission



1 Proposed - View from East - Stage 1

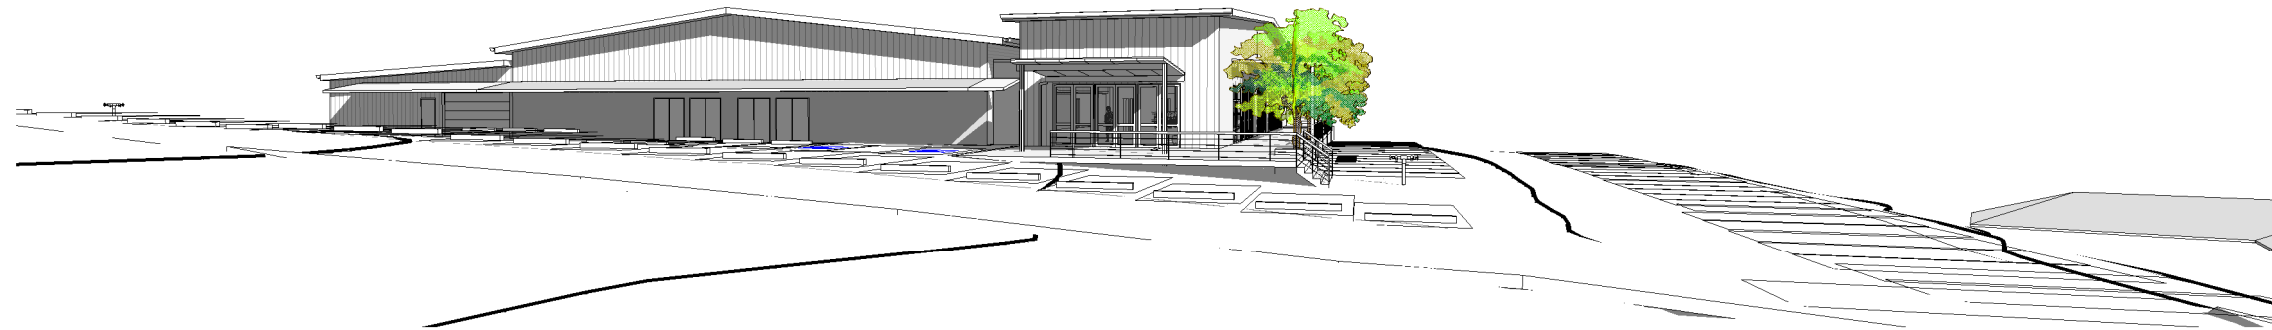

2 Proposed - View from North East



3 Proposed - View from North West - Stage 1

jakaan
ARCHITECTS
(FORMERLY DDC)

COPYRIGHT APPLIES TO THIS DOCUMENT AND DESIGN AND IS THE PROPERTY OF GEOFF FERRIS-SMITH - REPRODUCTION OF ANY KIND IS NOT PERMITTED WITHOUT OUR CONSENT.

CONTRACTORS TO VERIFY ALL DIMENSIONS AND SETOUTS ON SITE BEFORE COMMENCING WORK. SHOULD ANY DISCREPANCIES BE FOUND, PLEASE NOTIFY THE AUTHOR IMMEDIATELY SO THAT INSTRUCTION MAY BE ISSUED.

FIGURED DIMENSIONS ARE TO BE USED. DO NOT SCALE FROM THIS DRAWING.

TO BE READ IN CONJUNCTION WITH ENGINEER'S DOCUMENTS.

THE NOMINATED RESPONSIBLE ARCHITECT IS GEOFF

40 MURPHY STREET
BLAXLAND NSW 2774

0420249720

PROJECT TITLE

Alterations & Additions

CLIENT

Hunter Bible Church

ADDRESS

10 Reserved Road,
Garden Suburb

DRAWING TITLE

Proposed External Views 1

SCALE

@ A3

DRAWING NUMBER


JA3920 - 30

ISSUE DATE

E 28/04/2022
11:20:57 AM

DA

REVISION SCHEDULE		
ISSUE #	DATE	DESCRIPTION
A	15 Feb 2021	Draft DA
B	16 Feb 2022	50% (plus) DA Issue
C	22 Feb 2022	80% DA Issue
D	22 Mar 2022	90% DA Issue
E	22 Apr 2022	Council DA Submission

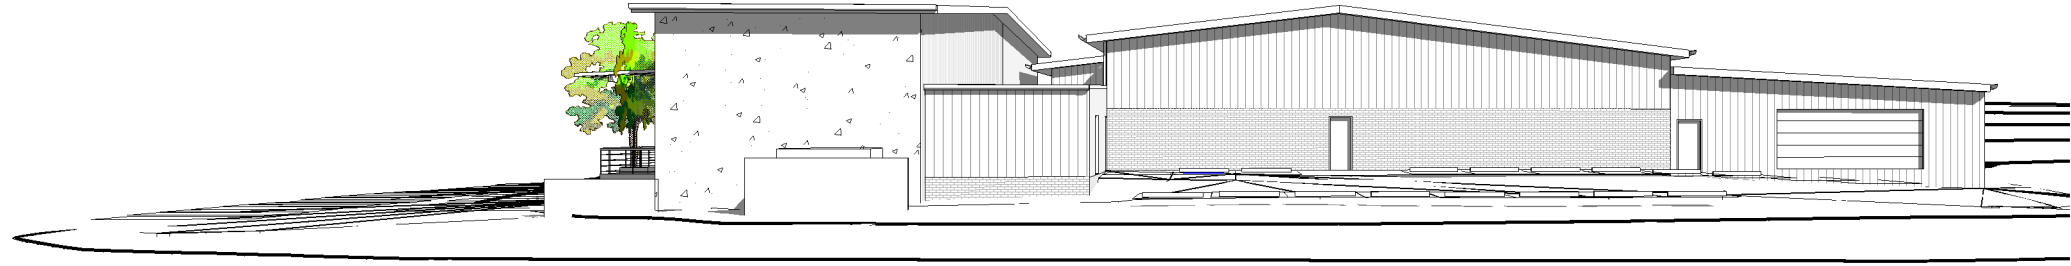

1 Proposed - View from West

jakaan
ARCHITECTS
(FORMERLY DDC)


COPYRIGHT APPLIES TO THIS DOCUMENT AND DESIGN AND IS THE PROPERTY OF GEOFF FERRIS-SMITH - REPRODUCTION OF ANY KIND IS NOT PERMITTED WITHOUT OUR CONSENT.

CONTRACTORS TO VERIFY ALL DIMENSIONS AND SETOUTS ON SITE BEFORE COMMENCING WORK. SHOULD ANY DISCREPANCIES BE FOUND, PLEASE NOTIFY THE AUTHOR IMMEDIATELY SO THAT INSTRUCTION MAY BE ISSUED.

FIGURED DIMENSIONS ARE TO BE USED. DO NOT SCALE FROM THIS DRAWING.

TO BE READ IN CONJUNCTION WITH ENGINEER'S DOCUMENTS.

THE NOMINATED RESPONSIBLE ARCHITECT IS GEOFF

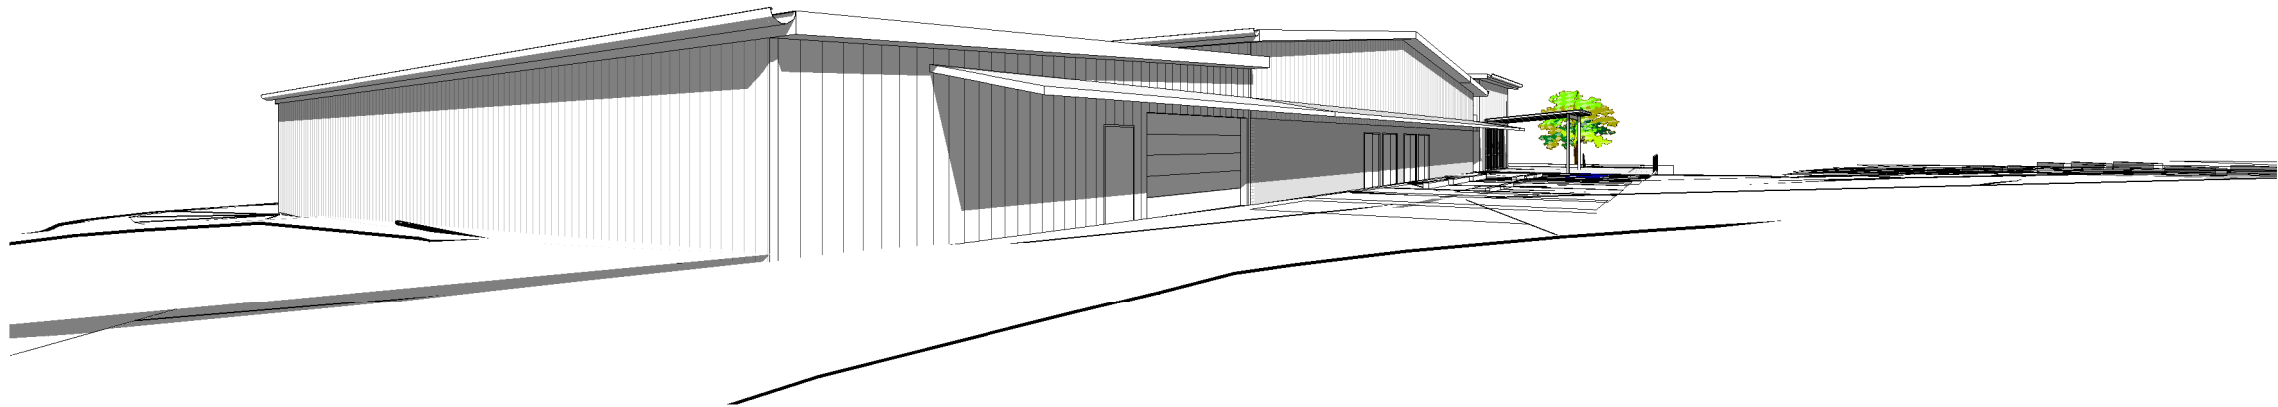

2 Proposed - View from South East

40 MURPHY STREET
BLAXLAND NSW 2774

0420249720

PROJECT TITLE
Alterations & Additions

CLIENT
Hunter Bible Church

ADDRESS
10 Reserved Road,
Garden Suburb

DRAWING TITLE
Proposed External Views 2



3 Proposed - View from South West

SCALE
@ A3

DRAWING NUMBER
JA3920 - 31

ISSUE E DATE 28/04/2022
11:21:01 AM

DA

REVISION SCHEDULE		
ISSUE #	DATE	DESCRIPTION
A	15 Feb 2021	Draft DA
B	16 Feb 2022	50% (plus) DA Issue
C	22 Feb 2022	80% DA Issue
D	22 Mar 2022	90% DA Issue
E	22 Apr 2022	Council DA Submission



COPYRIGHT APPLIES TO THIS DOCUMENT AND DESIGN AND IS THE PROPERTY OF GEOFF FERRIS-SMITH - REPRODUCTION OF ANY KIND IS NOT PERMITTED WITHOUT OUR CONSENT.

CONTRACTORS TO VERIFY ALL DIMENSIONS AND SETOUTS ON SITE BEFORE COMMENCING WORK. SHOULD ANY DISCREPANCIES BE FOUND, PLEASE NOTIFY THE AUTHOR IMMEDIATELY SO THAT INSTRUCTION MAY BE ISSUED.

FIGURED DIMENSIONS ARE TO BE USED. DO NOT SCALE FROM THIS DRAWING.

TO BE READ IN CONJUNCTION WITH ENGINEER'S DOCUMENTS.

THE NOMINATED RESPONSIBLE ARCHITECT IS GEOFF

40 MURPHY STREET
BLAXLAND NSW 2774

0420249720

PROJECT TITLE

Alterations & Additions

CLIENT

Hunter Bible Church

ADDRESS

10 Reserved Road,
Garden Suburb

DRAWING TITLE

Proposed External Views 3

SCALE

@ A3


DRAWING NUMBER

JA3920 - 32

ISSUE DATE

E 28/04/2022
11:21:05 AM


DA

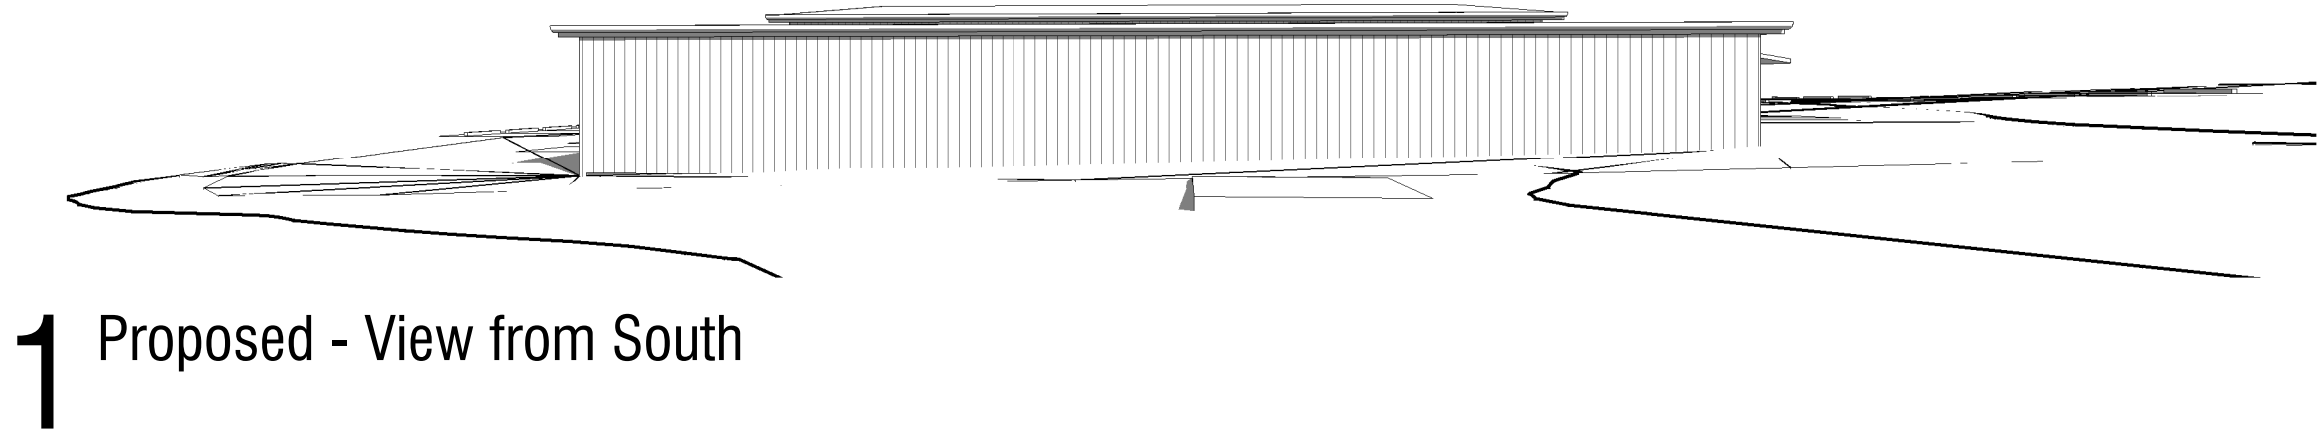


1 Proposed - View from South



2 Proposed- View from North

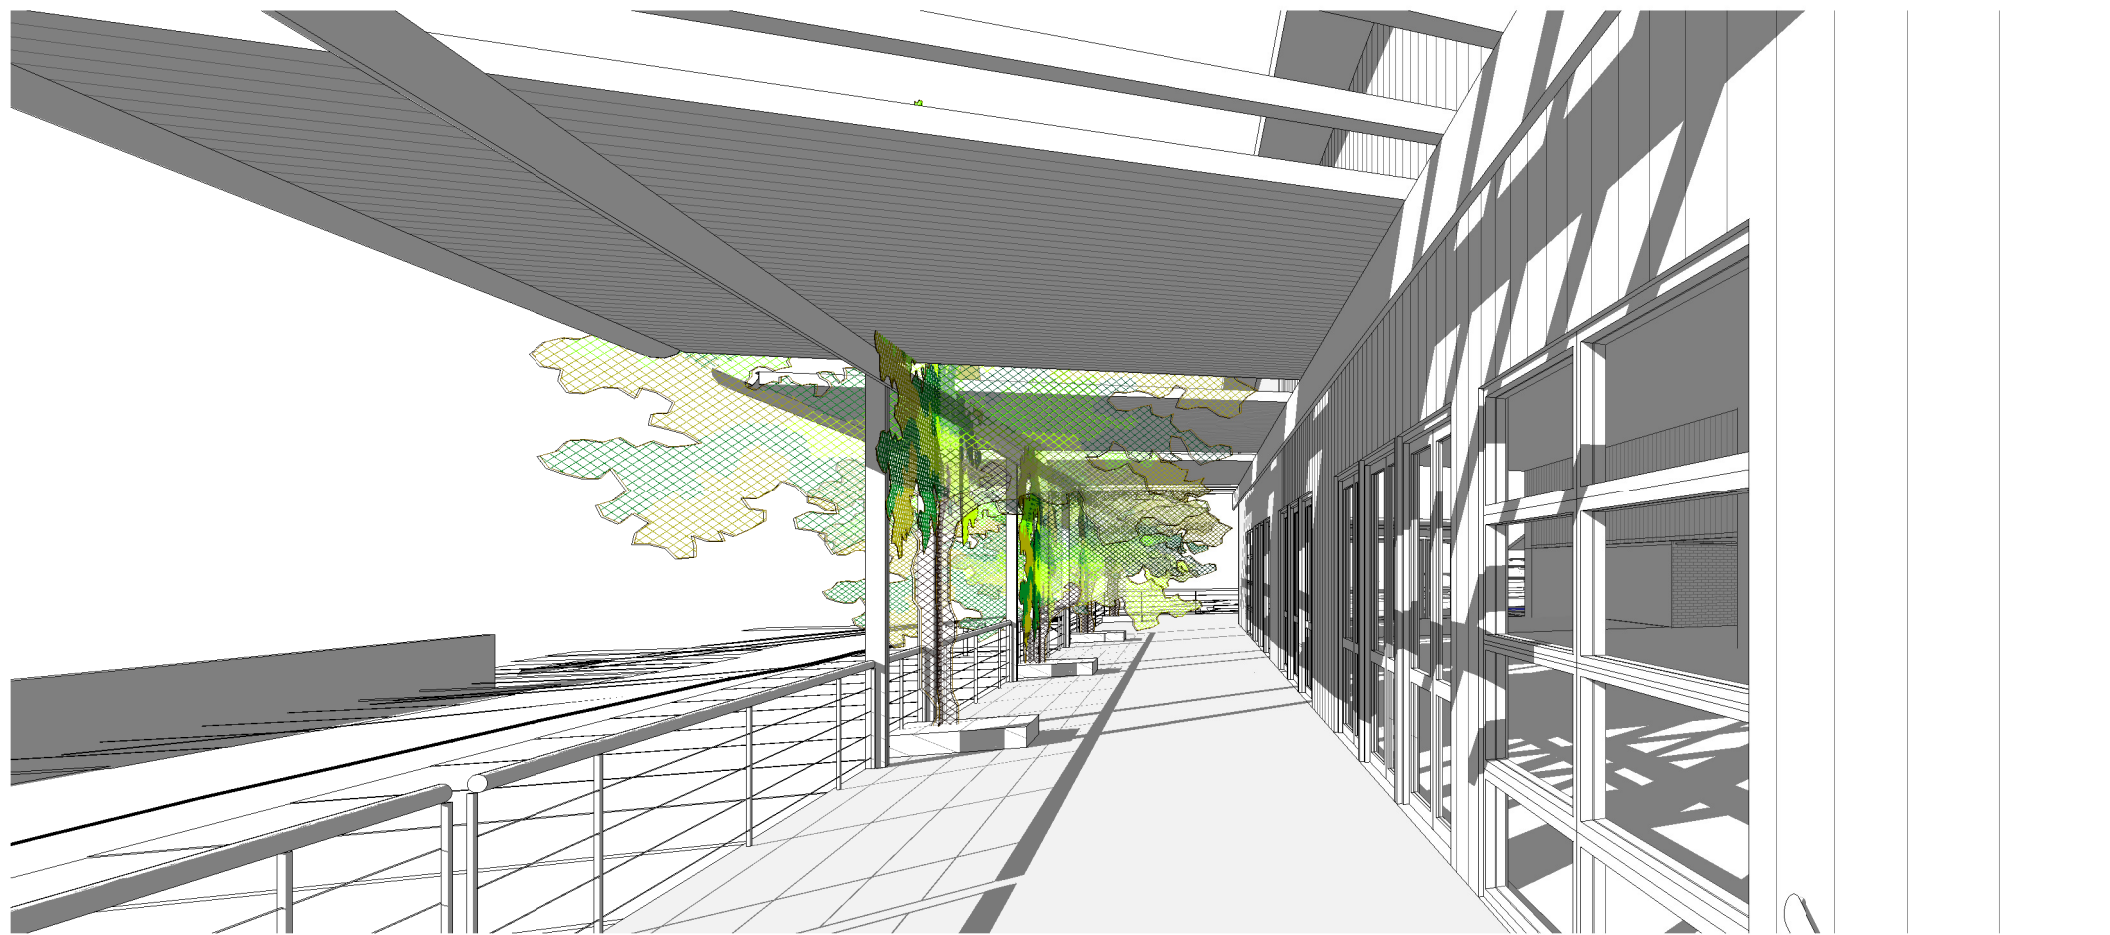

1 View of Lounge (NW)

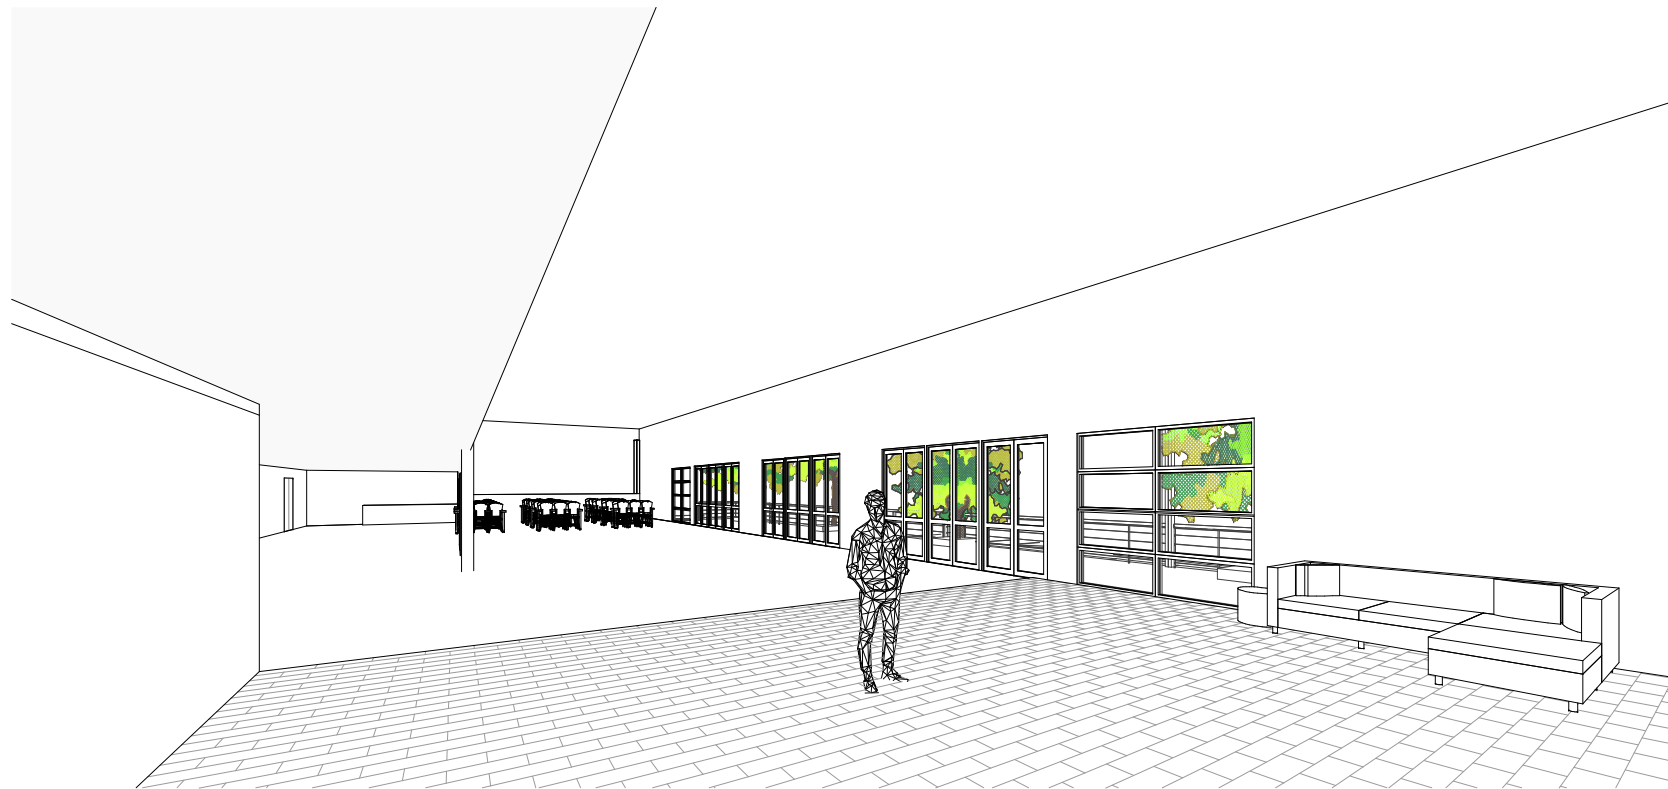

2 View of Lounge (SE)

REVISION SCHEDULE		
ISSUE #	DATE	DESCRIPTION
A	15 Feb 2021	Draft DA
B	16 Feb 2022	50% (plus) DA Issue
C	22 Feb 2022	80% DA Issue
D	22 Mar 2022	90% DA Issue
E	22 Apr 2022	Council DA Submission

jakaan
 ARCHITECTS
 (FORMERLY DDC)

COPYRIGHT APPLIES TO THIS DOCUMENT AND DESIGN AND IS THE PROPERTY OF GEOFF FERRIS-SMITH - REPRODUCTION OF ANY KIND IS NOT PERMITTED WITHOUT OUR CONSENT.

CONTRACTORS TO VERIFY ALL DIMENSIONS AND SETOUTS ON SITE BEFORE COMMENCING WORK. SHOULD ANY DISCREPANCIES BE FOUND, PLEASE NOTIFY THE AUTHOR IMMEDIATELY SO THAT INSTRUCTION MAY BE ISSUED.

FIGURED DIMENSIONS ARE TO BE USED. DO NOT SCALE FROM THIS DRAWING.

TO BE READ IN CONJUNCTION WITH ENGINEER'S DOCUMENTS.

THE NOMINATED RESPONSIBLE ARCHITECT IS GEOFF

40 MURPHY STREET
 BLAXLAND NSW 2774

0420249720

PROJECT TITLE
Alterations & Additions

CLIENT
Hunter Bible Church

ADDRESS
**10 Reserved Road,
 Garden Suburb**

DRAWING TITLE
Internal Views


SCALE
@ A3

DRAWING NUMBER
JA3920 - 33

ISSUE **E** DATE **28/04/2022**
 11:21:07 AM

DA

REVISION SCHEDULE		
ISSUE #	DATE	DESCRIPTION
A	25 Mar 2022	95% DA Issue
B	1 Apr 2022	Site Plan for consultants
C	22 Apr 2022	Council DA Submission

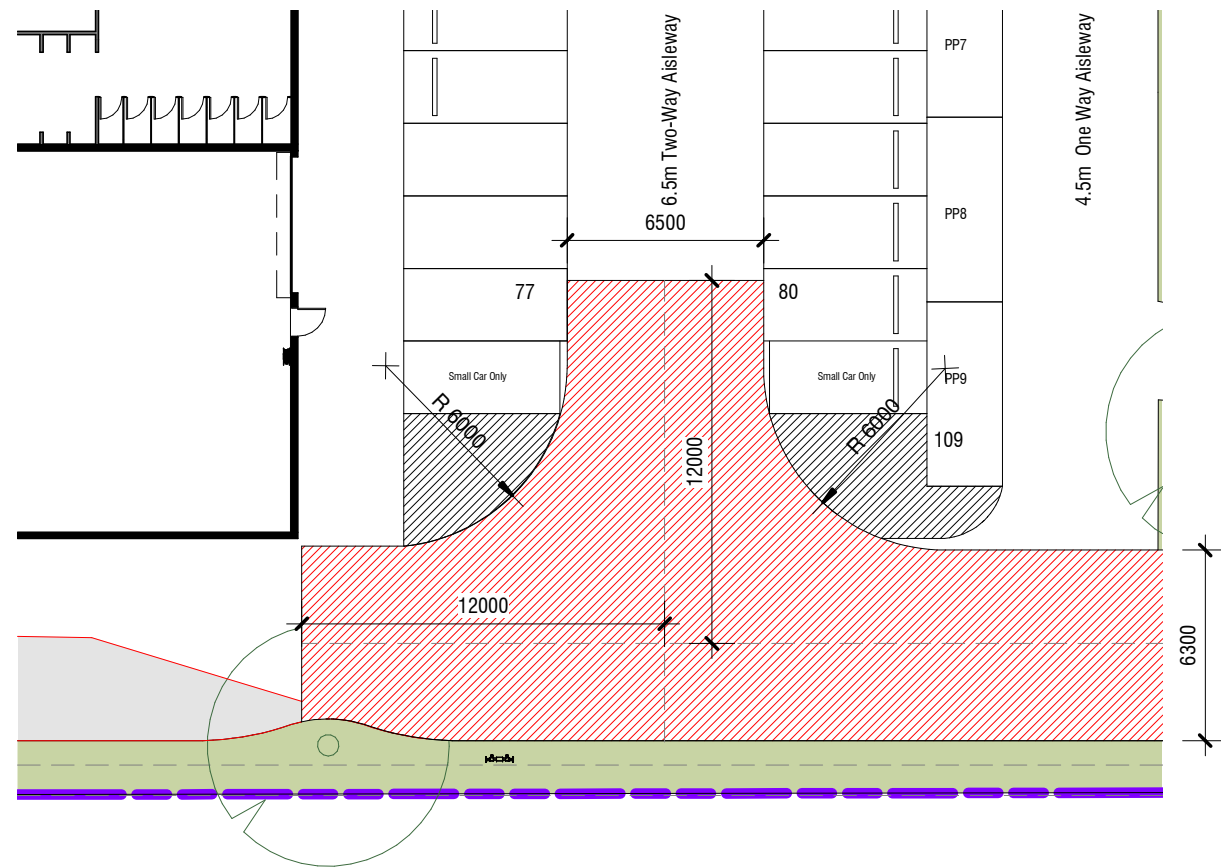

1 Emergency Vehicle Turning Head

1 : 250



COPYRIGHT APPLIES TO THIS DOCUMENT AND DESIGN AND IS THE PROPERTY OF GEOFF FERRIS-SMITH - REPRODUCTION OF ANY KIND IS NOT PERMITTED WITHOUT OUR CONSENT.

CONTRACTORS TO VERIFY ALL DIMENSIONS AND SETOUTS ON SITE BEFORE COMMENCING WORK. SHOULD ANY DISCREPANCIES BE FOUND, PLEASE NOTIFY THE AUTHOR IMMEDIATELY SO THAT INSTRUCTION MAY BE ISSUED.

FIGURED DIMENSIONS ARE TO BE USED. DO NOT SCALE FROM THIS DRAWING.

TO BE READ IN CONJUNCTION WITH ENGINEER'S DOCUMENTS.

THE NOMINATED RESPONSIBLE ARCHITECT IS GEOFF

40 MURPHY STREET
BLAXLAND NSW 2774

0420249720

PROJECT TITLE
Alterations & Additions

CLIENT
Hunter Bible Church

ADDRESS
**10 Reserved Road,
Garden Suburb**

DRAWING TITLE
Parking Details

SCALE
1 : 250 @ A3

DRAWING NUMBER
JA3920 - 34

ISSUE DATE
**C 28/04/2022
11:21:07 AM**

DA